


PITTWATER

LEGEND
RK ROCK
SB SEABED LEVEL

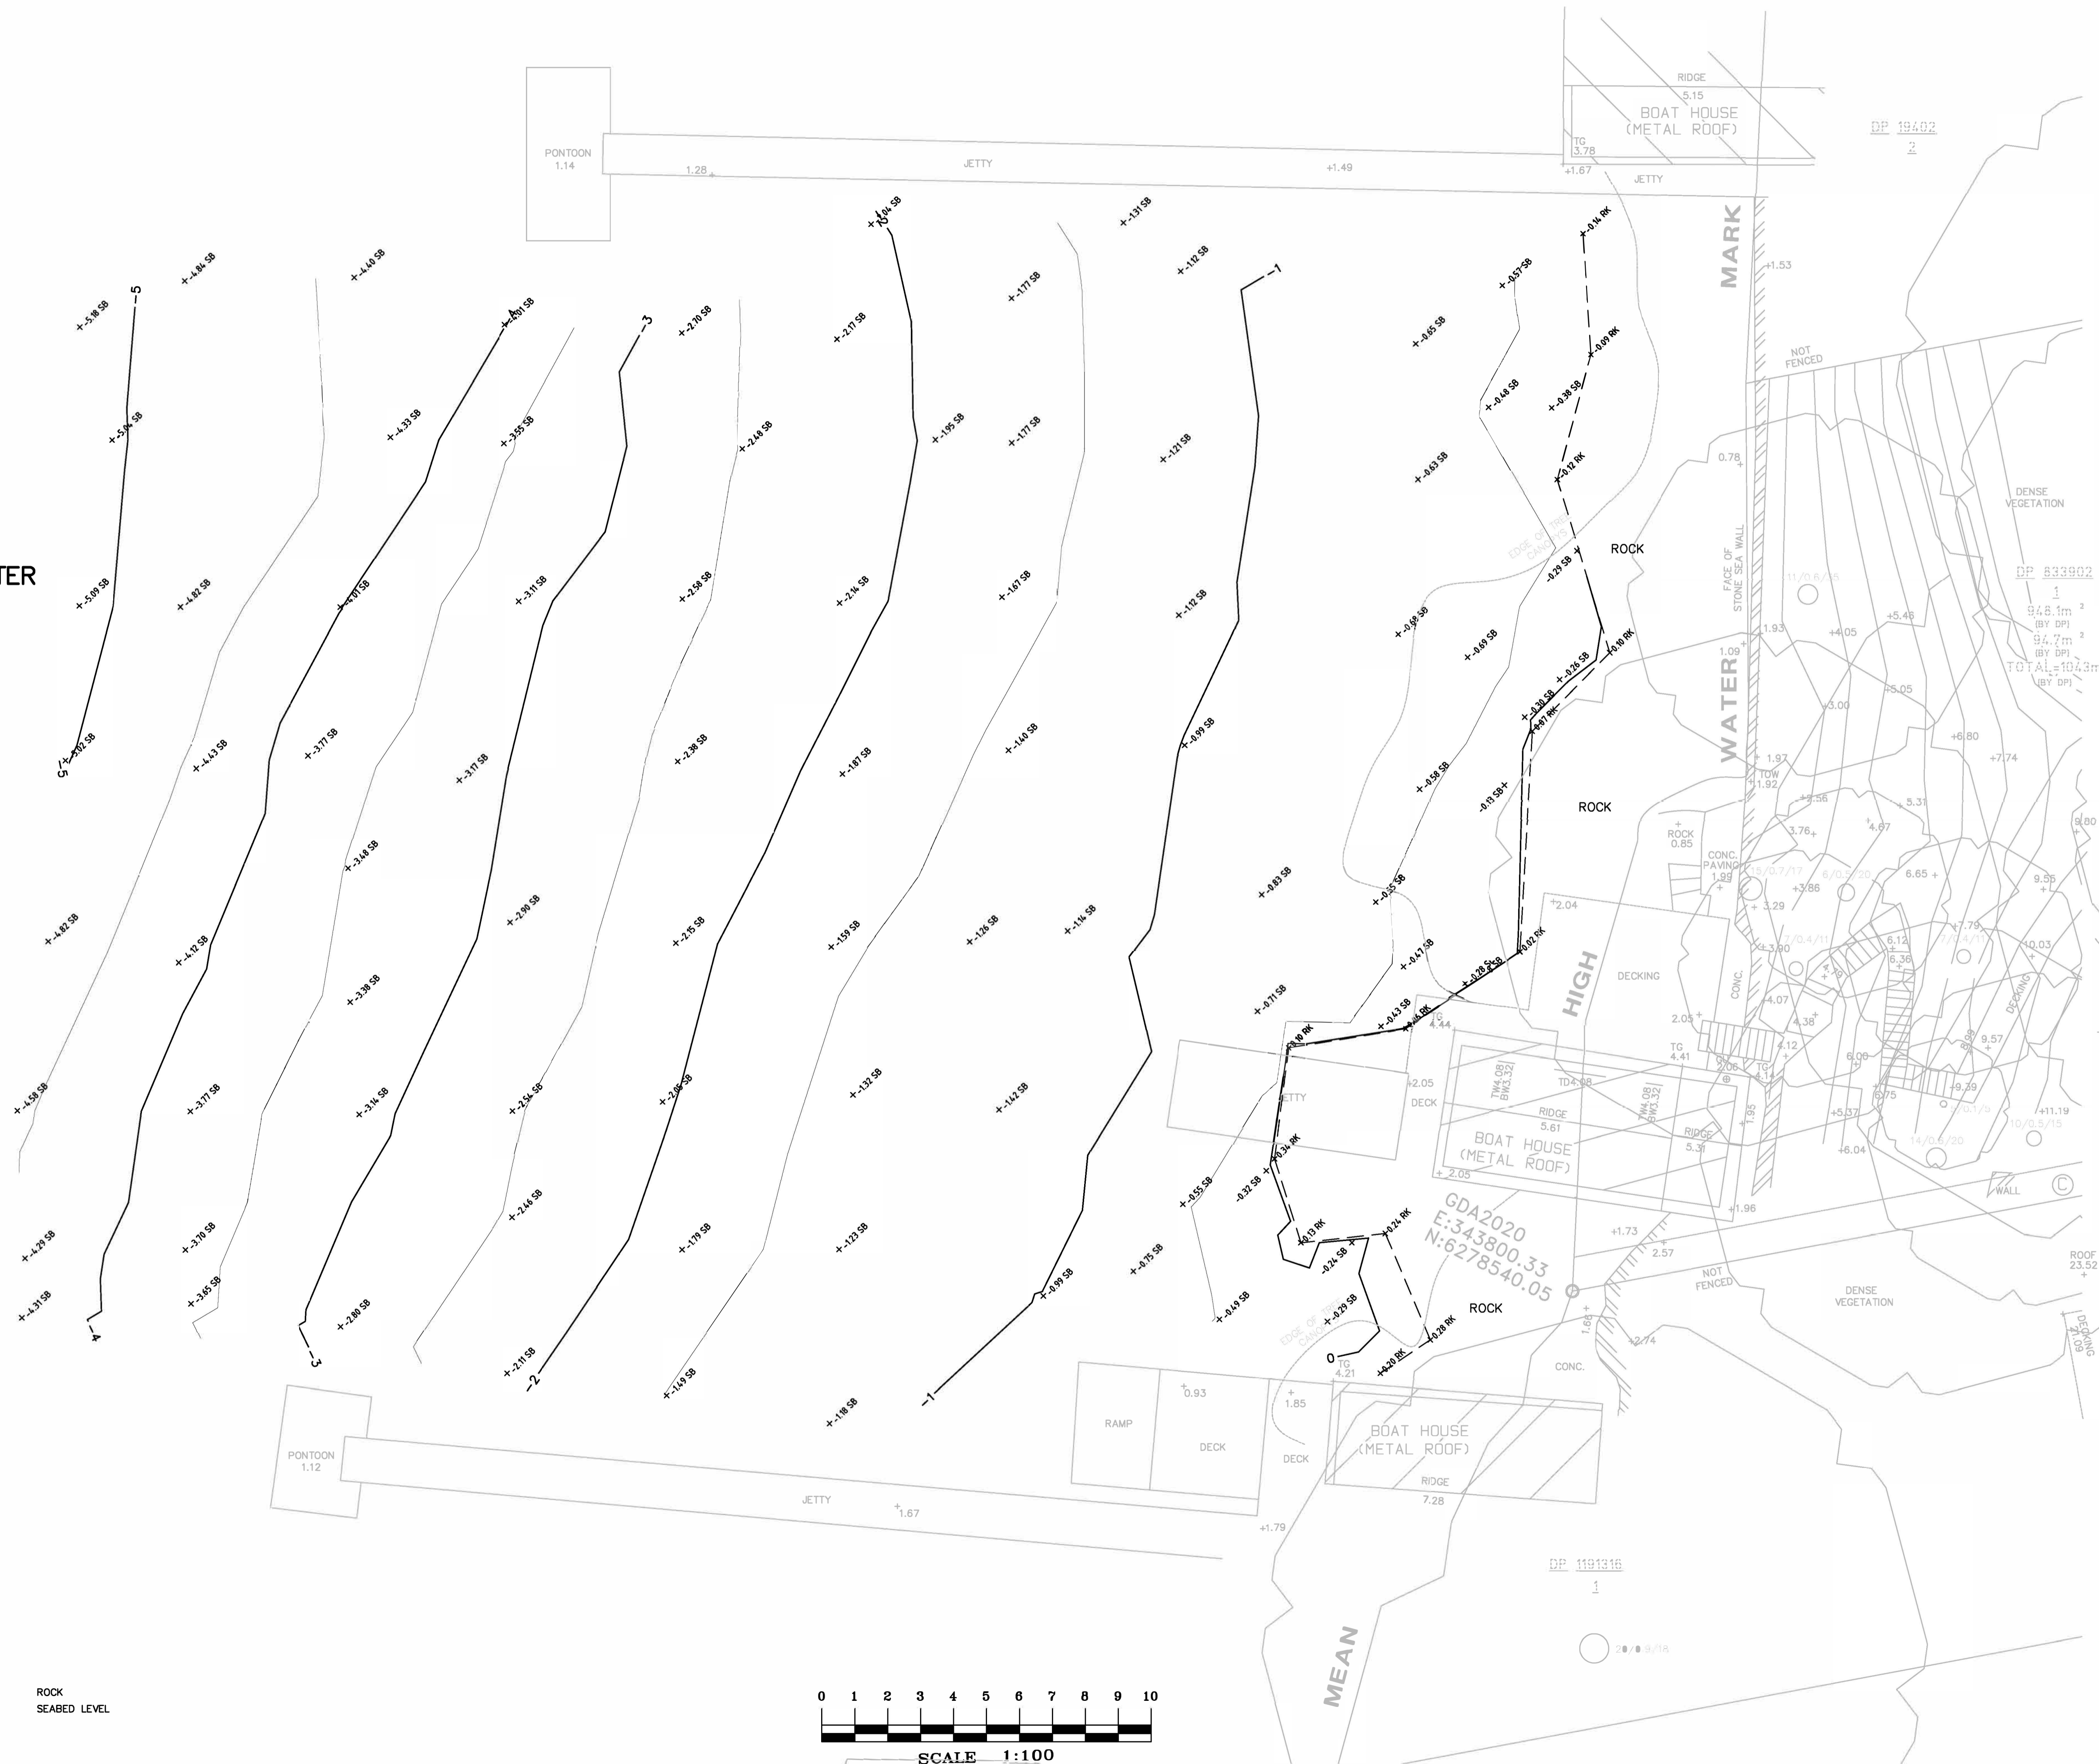

SEABED LEVELS HAVE BEEN DETERMINED USING A SURVEY GRADE SINGLE BEAM DEPTH SOUNDER, WITH POSITION ESTABLISHED BY GNSS NRTK OBSERVATIONS.

ACCURACY OF THE SEABED LEVELS CAN BE AFFECTED BY OBJECTS ON THE SEAFLOOR AND DENSE WEED. WE ESTIMATE THE ACCURACY OF THE POINTS TO BE $\pm 100\text{mm}$.

THE ADJOINING DETAIL SHOWN HEREON IN COLOUR GREY WAS SURVEYED BY OTHERS AND SUPPLIED. WATERVIEW SURVEYING SERVICES PTY LTD ACCEPTS NO LIABILITY FOR THE ACCURACY OF THIS INFORMATION.

THIS PLAN HAS BEEN PREPARED FOR THE EXCLUSIVE USE OF MARK ROWLANDS

CONTOURS SHOWN DEPICT THE TOPOGRAPHY, EXCEPT AT SPOT LEVELS SHOWN, THEY DO NOT REPRESENT THE EXACT LEVEL AT ANY PARTICULAR POINT. ONLY SPOT LEVELS SHOULD BE USED FOR CALCULATIONS OF QUANTITIES WITH CAUTION.

CONTOUR INTERVAL - 0.5 metre. - SPOT LEVELS SHOULD BE ADOPTED.

THE INFORMATION IS ONLY TO BE USED AT A SCALE ACCURACY OF 1:100.

DO NOT SCALE OFF THIS PLAN / FIGURED DIMENSIONS TO BE TAKEN IN PREFERENCE TO SCALED READINGS.

IF ACCURATE TRUE NORTH IS REQUIRED A FURTHER SURVEY WOULD BE NECESSARY.

COPYRIGHT WATERVIEW SURVEYING SERVICES

NO PART OF THIS SURVEY MAY BE REPRODUCED, STORED IN A RETRIEVAL SYSTEM OR TRANSMITTED IN ANY FORM, WITHOUT THE WRITTEN PERMISSION OF THE COPYRIGHT OWNER EXCEPT AS PERMITTED BY THE COPYRIGHT ACT 1968.

ANY PERMITTED DOWNLOADING, ELECTRONIC STORAGE, DISPLAY, PRINT, COPY OR REPRODUCTION OF THIS SURVEY SHOULD CONTAIN NO ALTERATION OR ADDITION TO THE ORIGINAL SURVEY.

THIS NOTICE MUST NOT BE ERASED.

Waterview
SURVEYING SERVICES

1A Mona Street Mona Vale NSW 2103
ACN 610 583 572
michael@wvsurveying.com.au
0474 843 180

Vertical Datum
DATUM: AUSTRALIAN HEIGHT DATUM (AHD)
By GNSS NRTK

Client Details
MMG DEVELOPMENTS PTY LTD

Drawing Title
SEABED LEVEL SURVEY
139 RIVERVIEW ROAD
AVALON BEACH NSW 2107

PROJECT: 1859	PAGE 1 OF 1
Date of survey 04/03/2024	Drawing No. 1856seabed 1
Scale 1:100 @ A1	Rev. A