



TN MM
ABOUT 10°0'
ALL BEARINGS ARE ON MAGNETIC MERIDIAN
TAKEN FROM DP 11884 DATED 1922

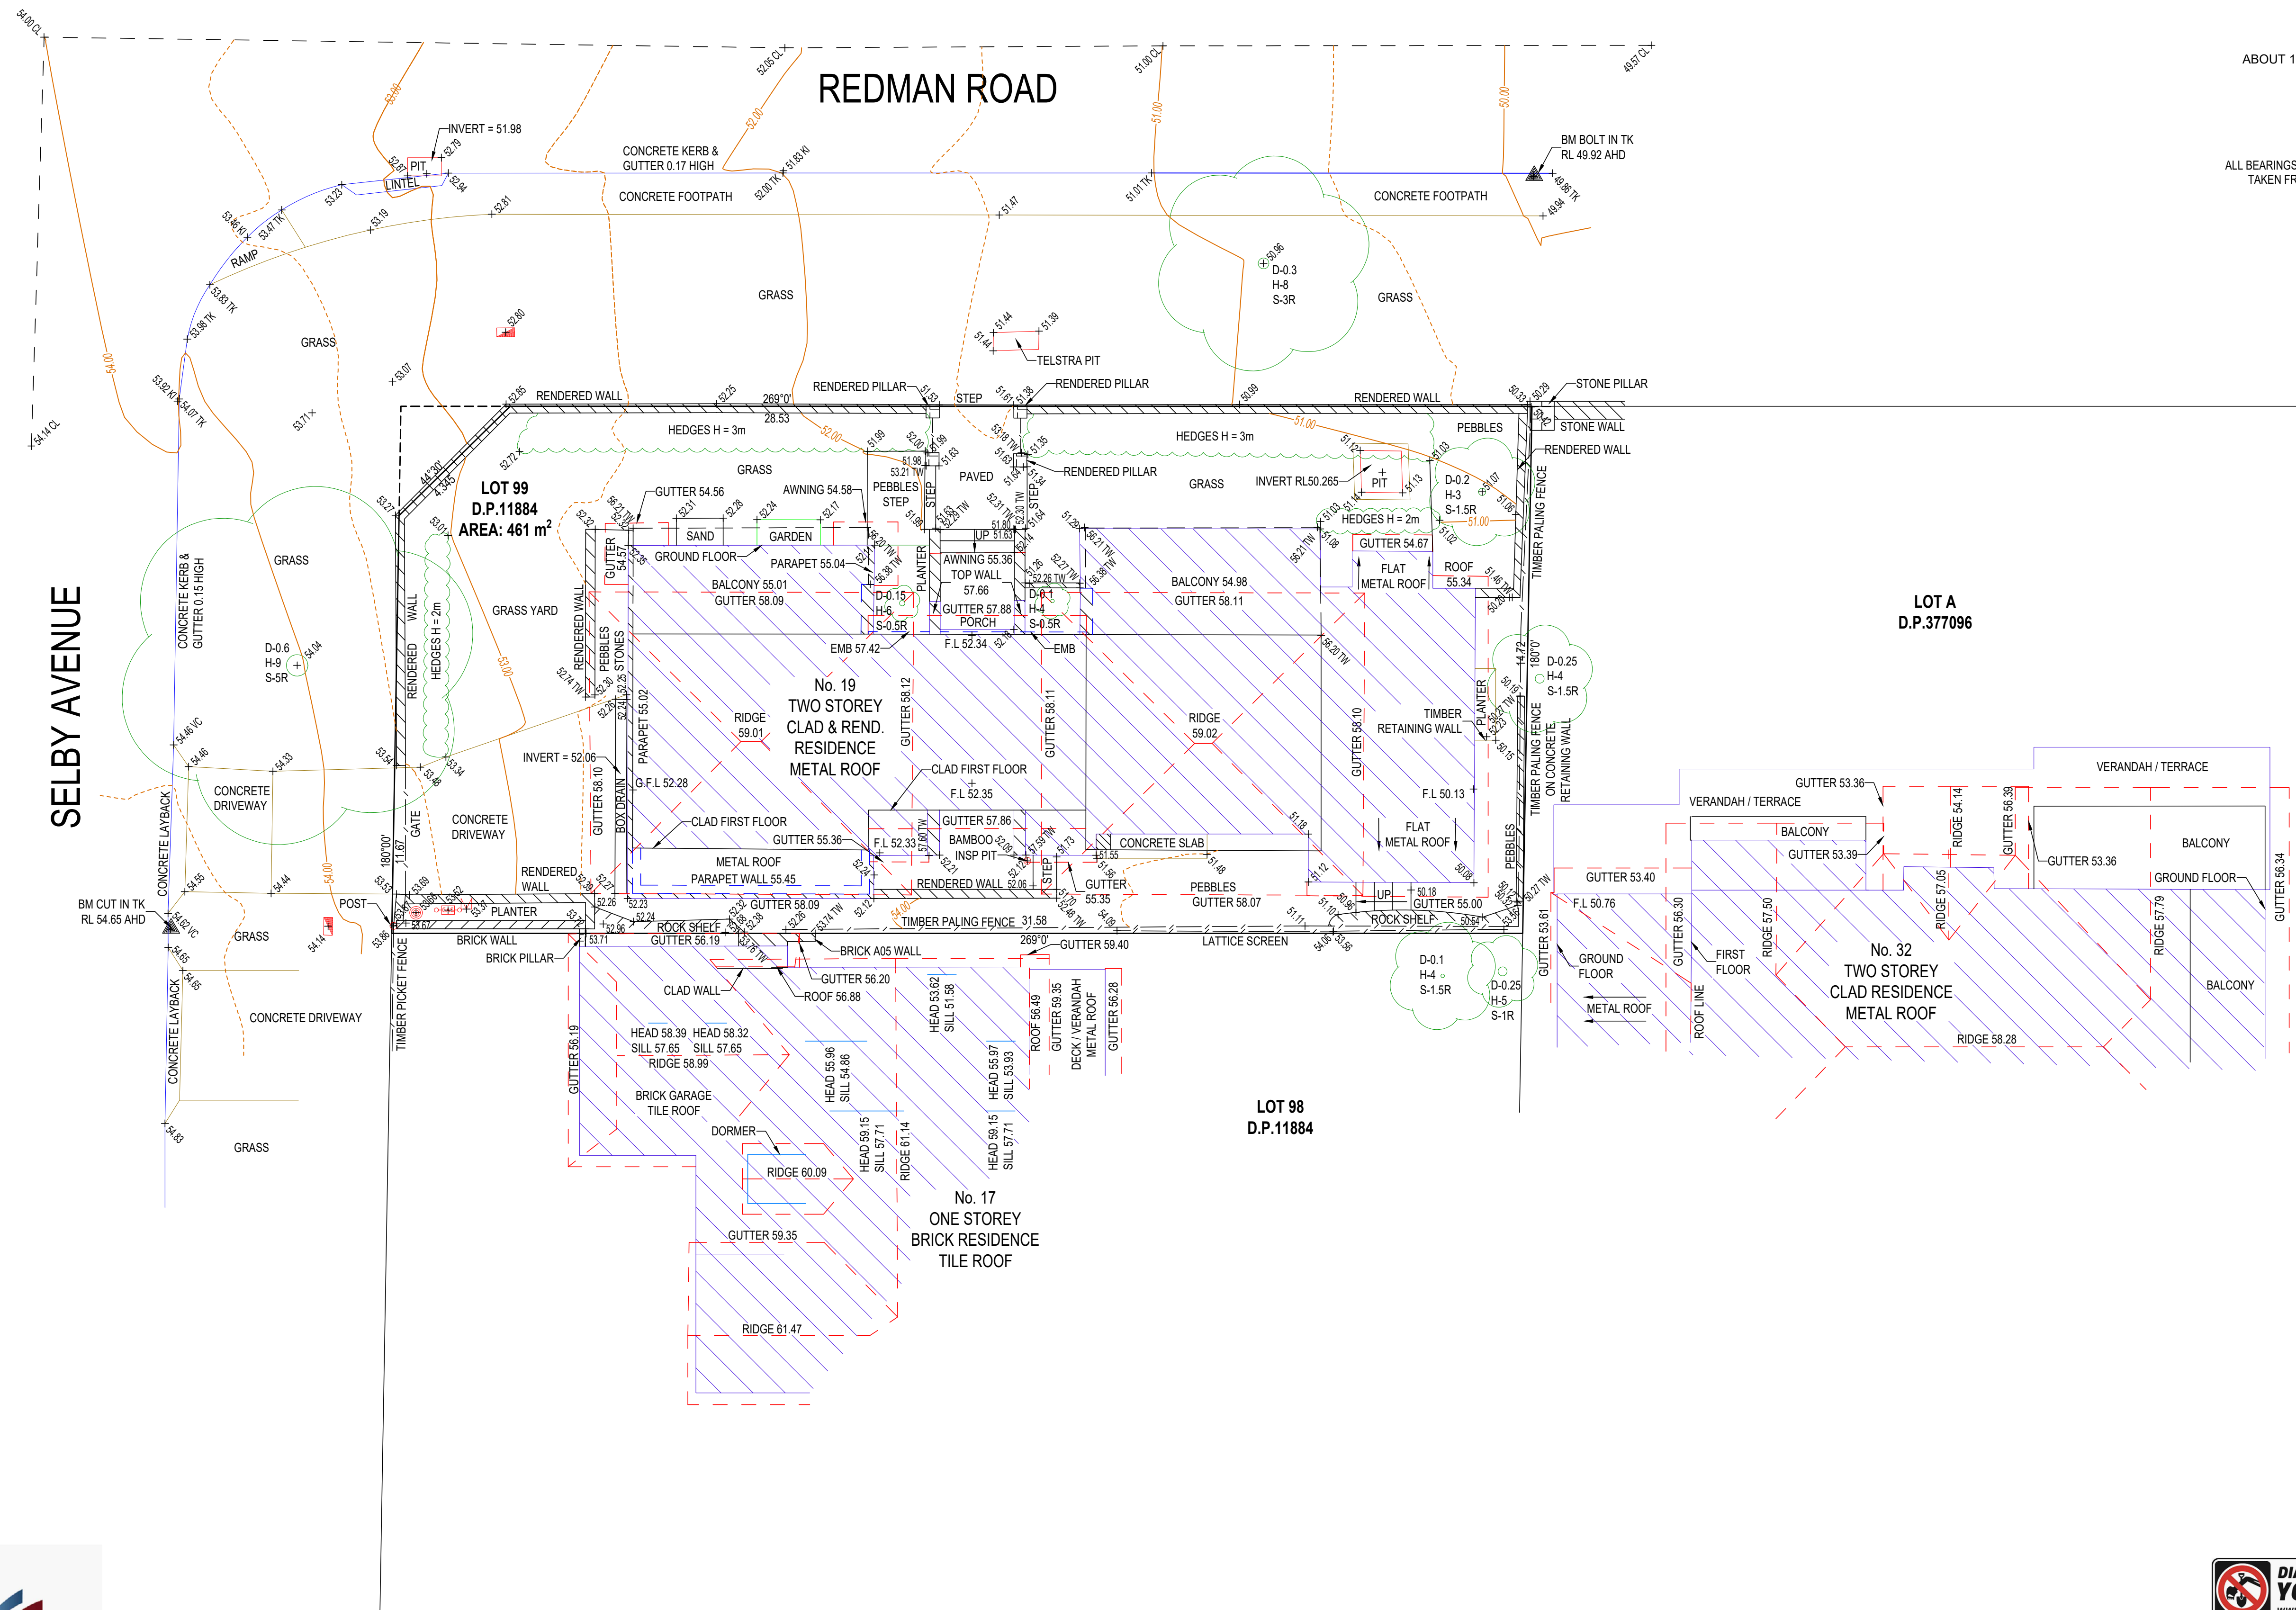

NOTE: BOUNDARIES HAVE BEEN DEFINED FOR PLANNING & DESIGN PURPOSES
PROPOSED STRUCTURES ON OR NEAR BOUNDARIES OF THE LAND MUST BE SET OUT BY A REGISTERED SURVEYOR
THE EXACT LOCATION OF UNDERGROUND SERVICES IS UNKNOWN

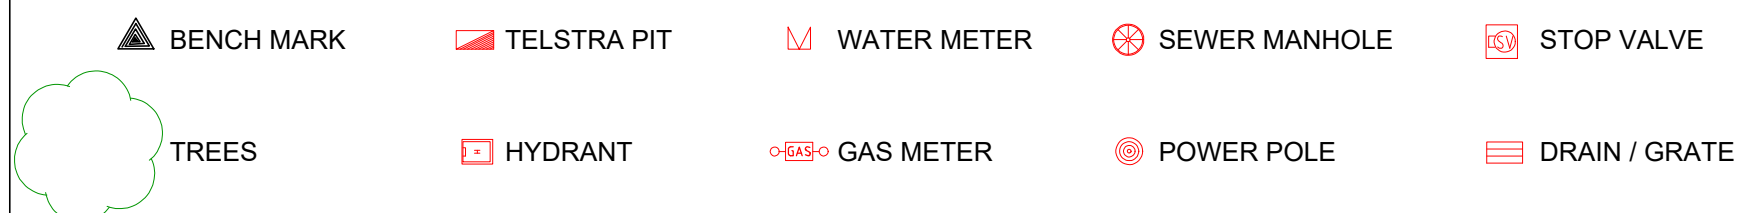

SHEET 01 OF 01

IAN WICKS - ID000263
REGISTERED SURVEYOR

REF: 17860/1A
SCALE: 1:100 @A1
GRID:
DATUM: AHD
DATE: 12/10/2021

PLAN SHOWING DETAIL AND LEVELS AT
19 SELBY AVENUE, DEE WHY
LOT 99 IN D.P. 11884



SUITE 7/14 FRENCH AVENUE, BANKSTOWN
PH: 02 9708 0177 FAX: 02 9708 0255 E: info@sydneyssurveyors.com.au