


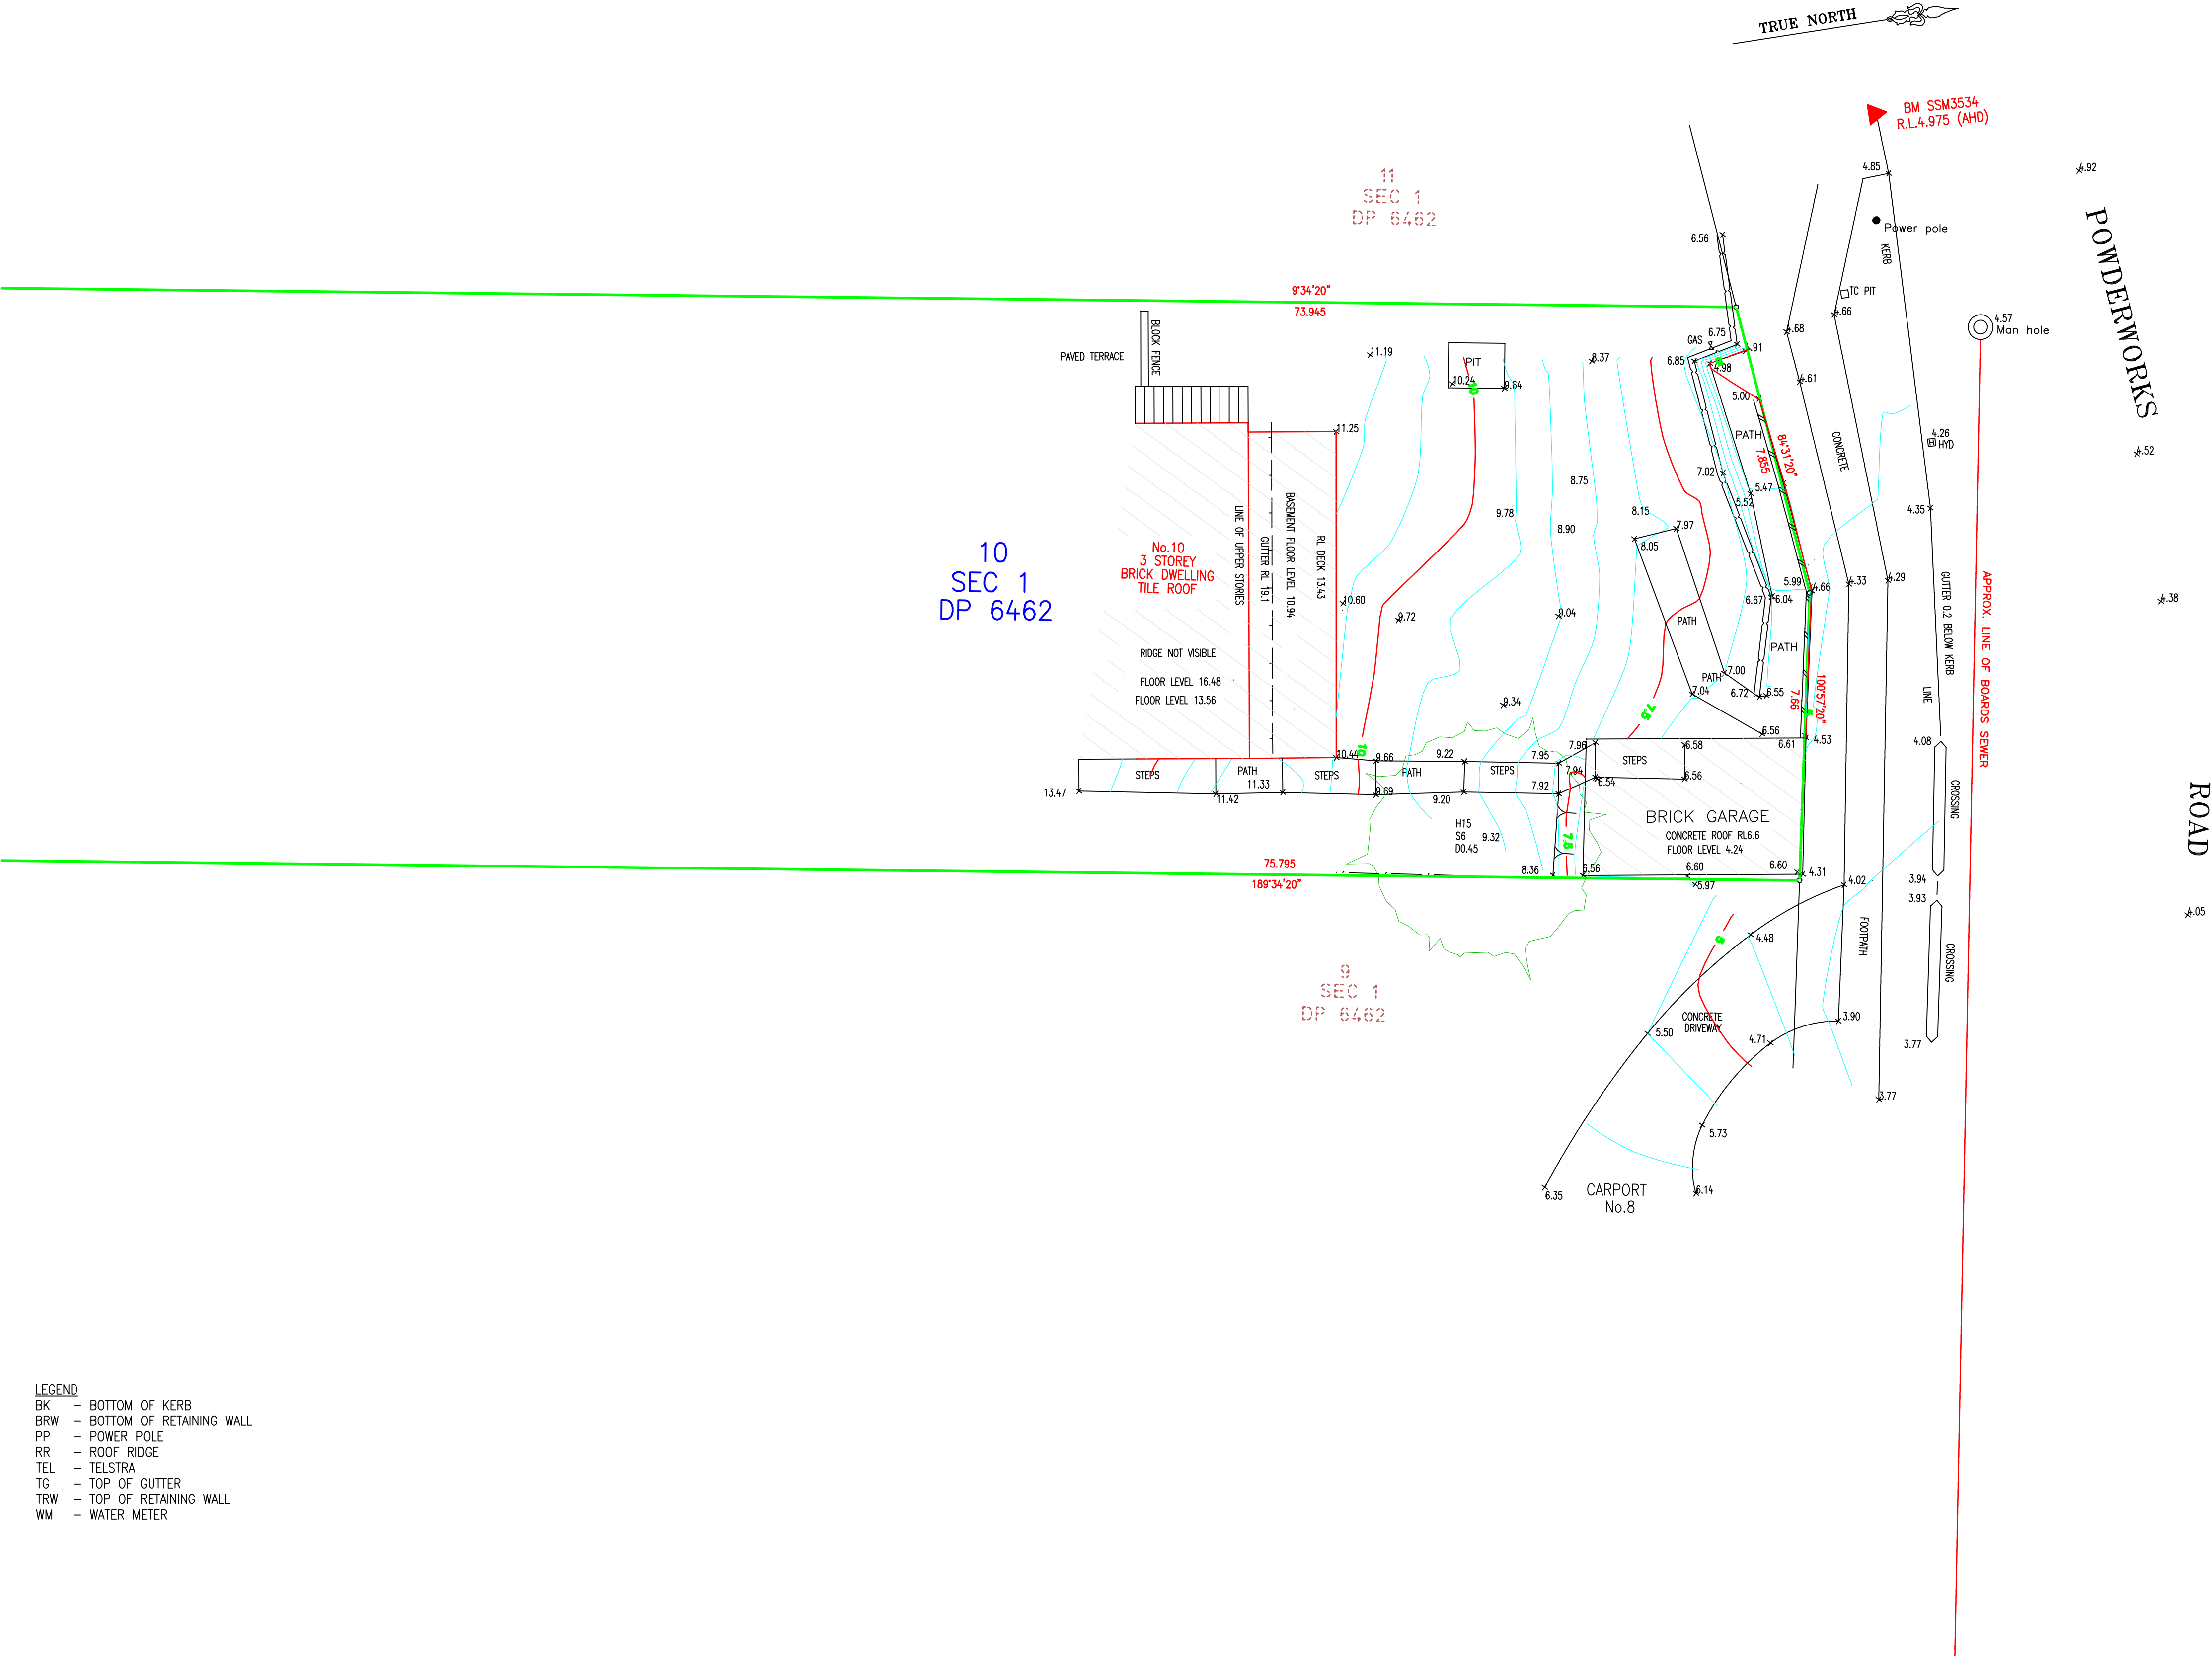

- LEGEND
- BK - BOTTOM OF KERB
 - BRW - BOTTOM OF RETAINING WALL
 - PP - POWER POLE
 - RR - ROOF RIDGE
 - TEL - TELSTRA
 - TG - TOP OF GUTTER
 - TRW - TOP OF RETAINING WALL
 - WM - WATER METER

- NOTES:
- NO BOUNDARY SURVEY HAS BEEN UNDERTAKEN. BEARINGS & DISTANCES HAVE BEEN COMPILED FROM TITLE AND/OR DEED INFORMATION SUPPLIED BY DEPARTMENT OF LANDS NSW.
 - RELATIONSHIP OF IMPROVEMENTS AND DETAIL TO BOUNDARIES IS DIAGRAMMATIC ONLY AND SPECIFIC DETAILS, IF CRITICAL, WILL REQUIRE FURTHER SURVEY.
 - NO SERVICES OR UNDERGROUND SERVICES SEARCH HAS BEEN UNDERTAKEN. SERVICES SHOWN ARE BASED ON VISIBLE SURFACE INDICATORS EVIDENT AT THE DATE OF SURVEY & ARE CHARTED AS A GUIDE TO THE POSITION & NATURE OF THE SERVICE. ALL SERVICE AUTHORITIES SHOULD BE CONTACTED PRIOR TO ANY DEVELOPMENT.
 - RIDGE, EAVE & GUTTER HEIGHTS HAVE BEEN OBTAINED BY AN INDIRECT METHOD AND ARE ACCURATE FOR PLANNING PURPOSES ONLY.
 - ADJOINING BUILDINGS AND DWELLINGS HAVE BEEN PLOTTED FOR DIAGRAMMATIC PURPOSES ONLY AND SPECIFIC DETAILS, IF CRITICAL, WILL REQUIRE FURTHER SURVEY.
 - THE SPREAD & HEIGHT OF EACH TREE IS INDICATIVE ONLY AND SPECIFIC DETAILS, IF CRITICAL, WILL REQUIRE FURTHER SURVEY.
 - CONTOURS ARE AN INDICATION OF THE TOPOGRAPHY ONLY. SPOT LEVELS SHOULD BE USED IF DETAILED DESIGN IS TO BE UNDERTAKEN.

REV	DATE	DESCRIPTION	BY
B	27.04.2015	TREES REMOVED, STAIR AND TERRACE ADDED	SDS/I.S.
A	28.10.2014	ORIGINAL ISSUE	SDS/I.S.
REV	DATE	DESCRIPTION	BY

HORIZONTAL SYSTEM:	
COORD SYS:	MARK ADOPTED:
MAGNETIC	E 333 000.000
NORTH	N 6 000 000.000
VERTICAL SYSTEM:	
DATUM	A.H.D.
BM ADOPTED	SSM 3534
R.L.	4.975
CLASS LB	ORDER L2


C-SIDE SURVEYORS
CONSULTING SURVEYORS

ABN 81 158 970 373
P.O. BOX 1455 NEUTRAL BAY N.S.W. 2089
P H: +61 2 9029 4109
EMAIL: ADMIN@CSIDESURVEYORS.COM.AU
WEB: WWW.CSIDESURVEYORS.COM.AU

PROJECT:

PLAN SHOWING DETAIL AND LEVELS AT
FRONT OF No.10 POWDERWORKS ROAD
NORTH NARRABEEN

CLIENT: CHOICE PACKAGING PTY LTD

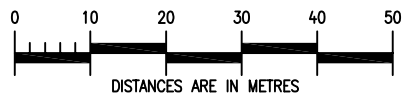

SCALE: HOR 1:100 VER 1:100	A1
LGA: PITTWATER	
SHEET 1 OF 1 SHEETS	
DRAWN	SURVEYED
SDS	I.S.
REFERENCE	REVISION
141017-DET	B