
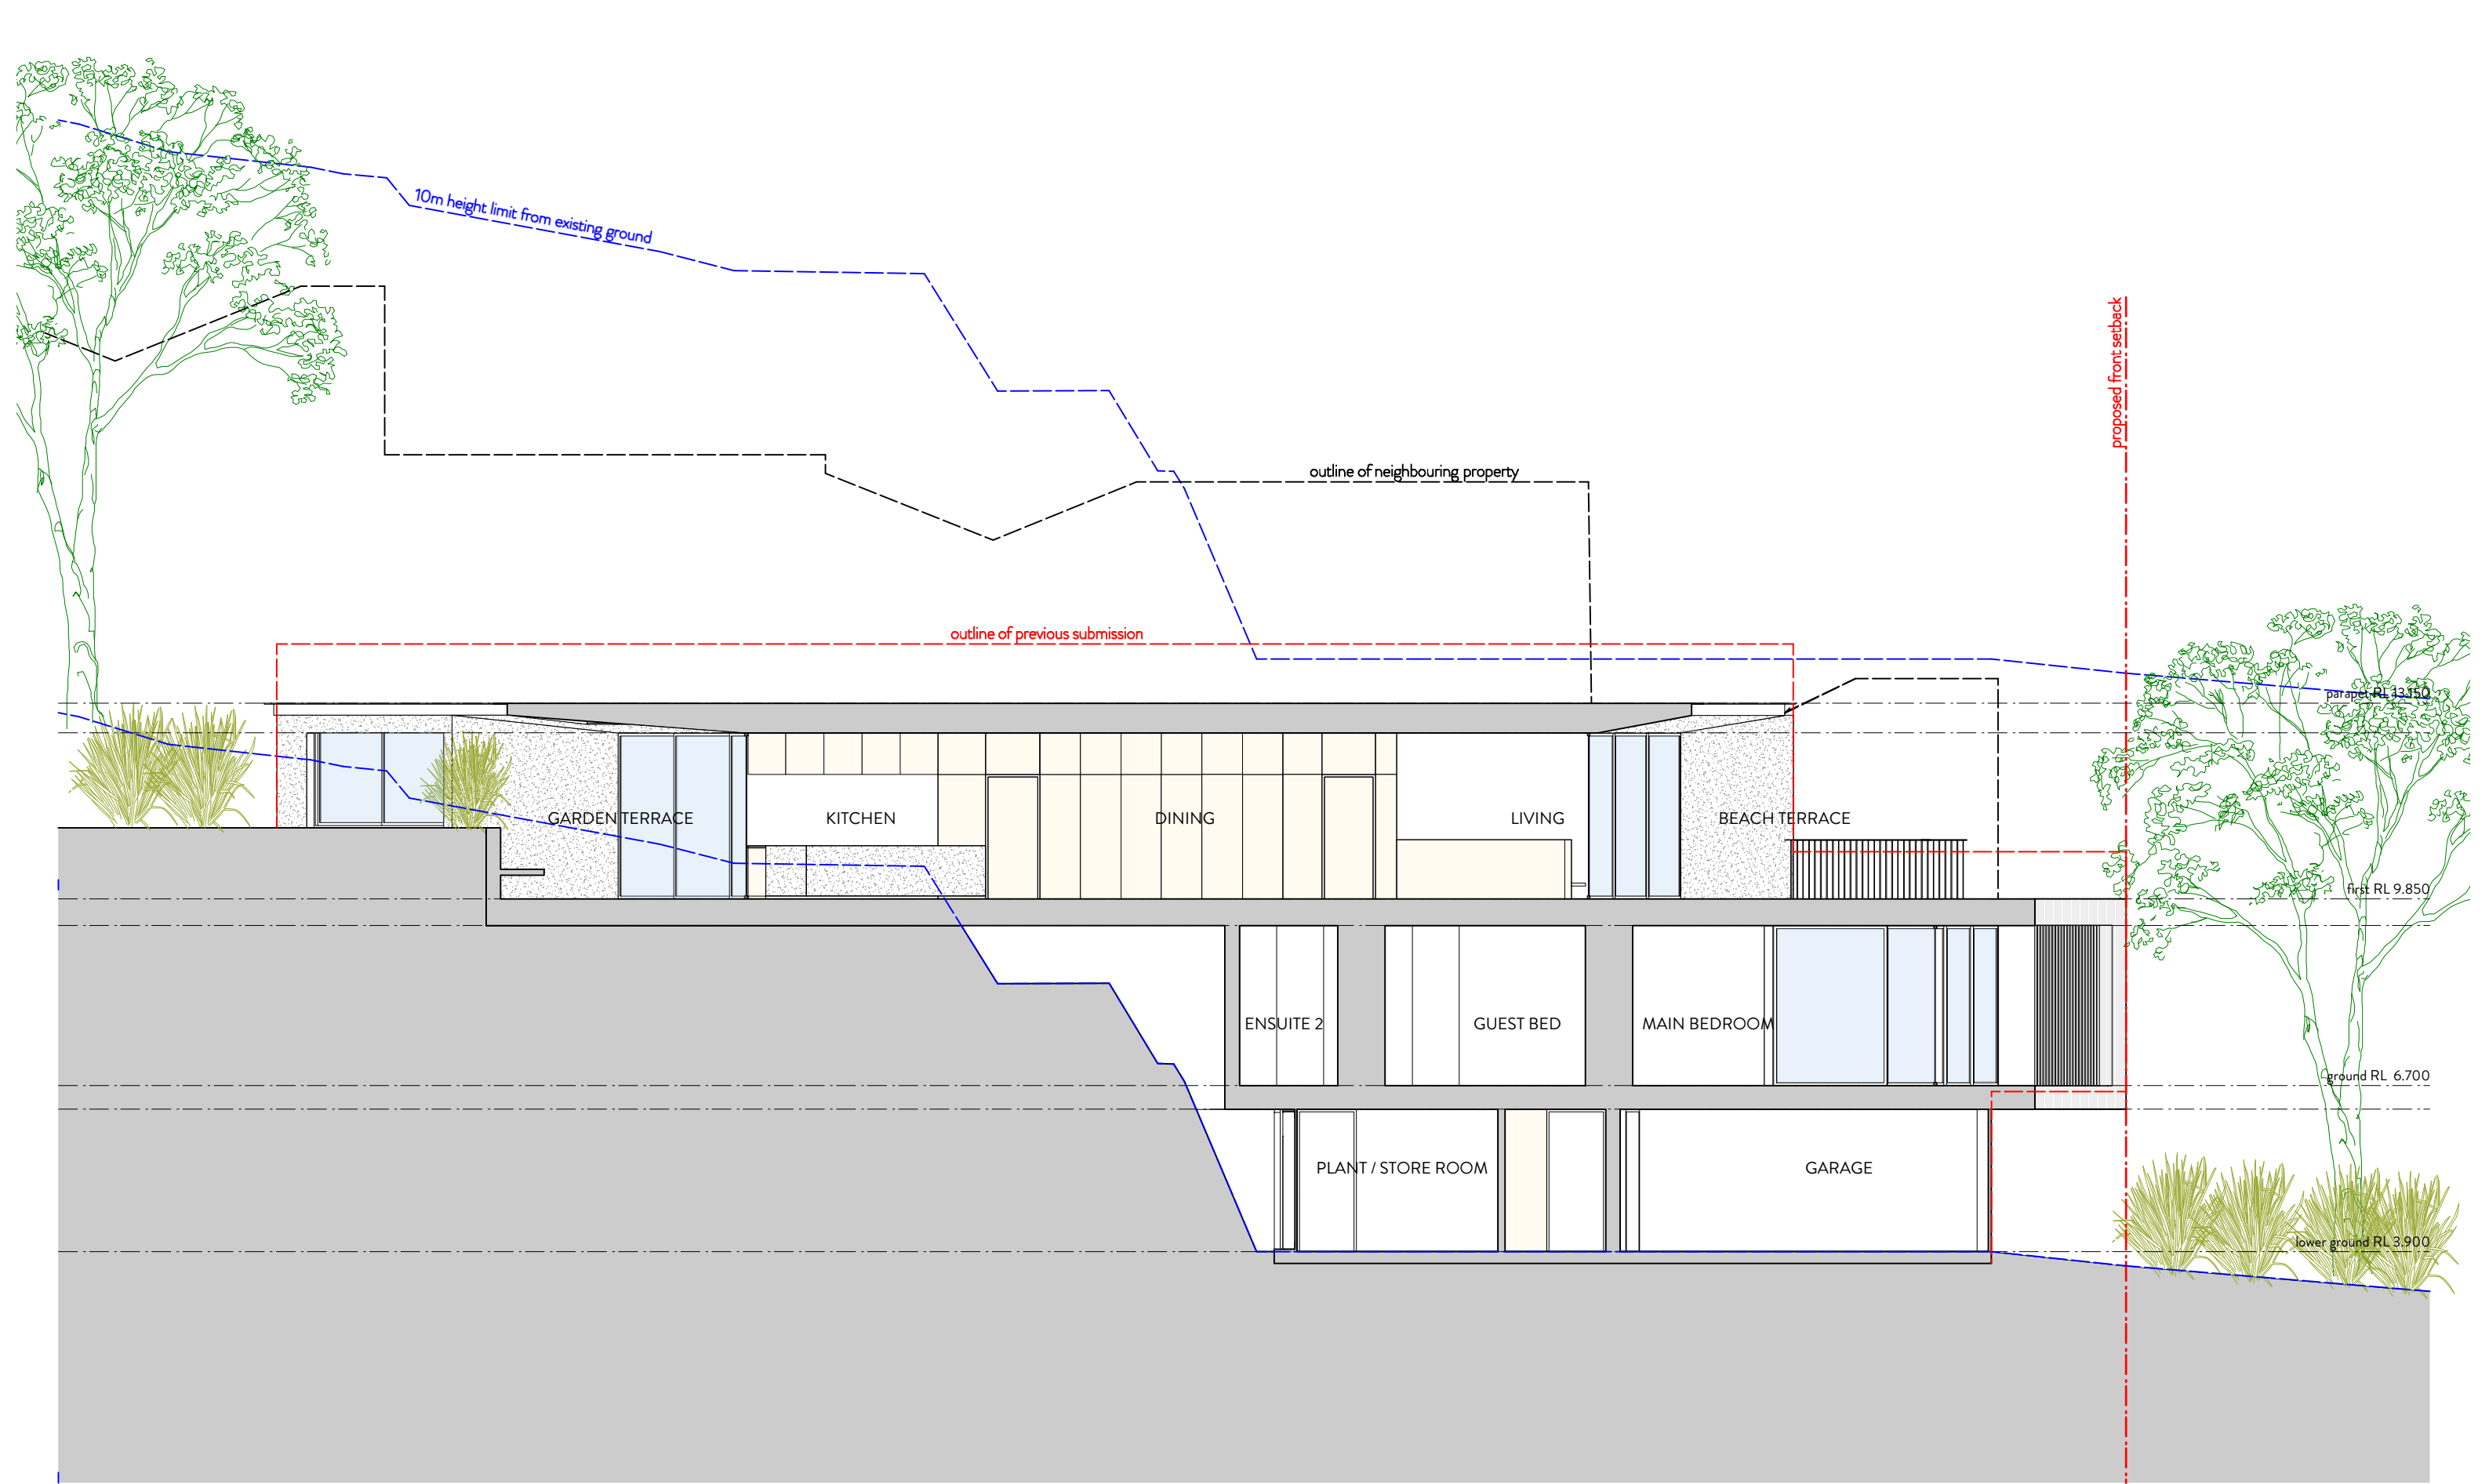


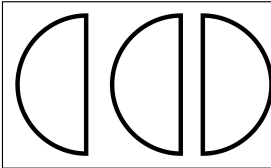

All proposed works have been designed so when constructed they can comply with the Building Code of Australia

|                                                                                    |   |   |                                                                                        |                 |        |   |                                    |                                     |                             |
|------------------------------------------------------------------------------------|---|---|----------------------------------------------------------------------------------------|-----------------|--------|---|------------------------------------|-------------------------------------|-----------------------------|
|  | <b>clayton orszaczky</b><br>po box 481<br>erskineville nsw 2043<br>info@coarchitecture.co<br>www.coarchitecture.co | © copyright 2015. all rights reserved. no part of this design & documentation or all works executed from this design may be reproduced or transmitted in any form or by any means without written permission from clayton orszaczky pty. ltd. do not scale drawings. check all dimensions on site. report all discrepancies to architect. all work to comply with statutory requirements. | <b>project</b><br><b>simmonds residence</b><br>2075 pittwater road<br>bayview nsw 2104 | <b>revision</b> |        | <b>date</b><br>mar 2016<br><b>project no.</b><br>11.15<br><b>scale</b><br>nts<br><b>drawn by</b><br>rc<br><b>checked by</b><br>mo | <b>drawing title</b><br>section AA | <b>drawing no.</b><br><b>DA 013</b> | <b>revision</b><br><b>C</b> |
|                                                                                    |   |   |                                                                                        | A               | 3/2/16 | development application   |                                    |                                     |                             |
|                                                                                    |   |   |                                                                                        | B               | 7/3/16 | client review   |                                    |                                     |                             |
|                                                                                    |   |   |                                                                                        | C               | 1/4/16 | revised submission   |                                    |                                     |                             |