
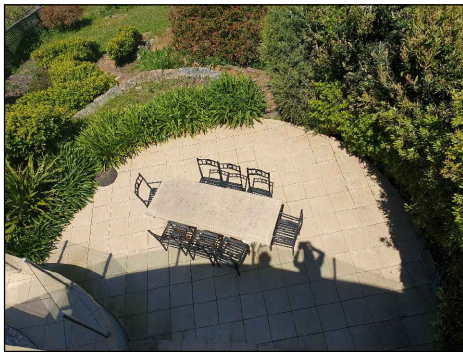
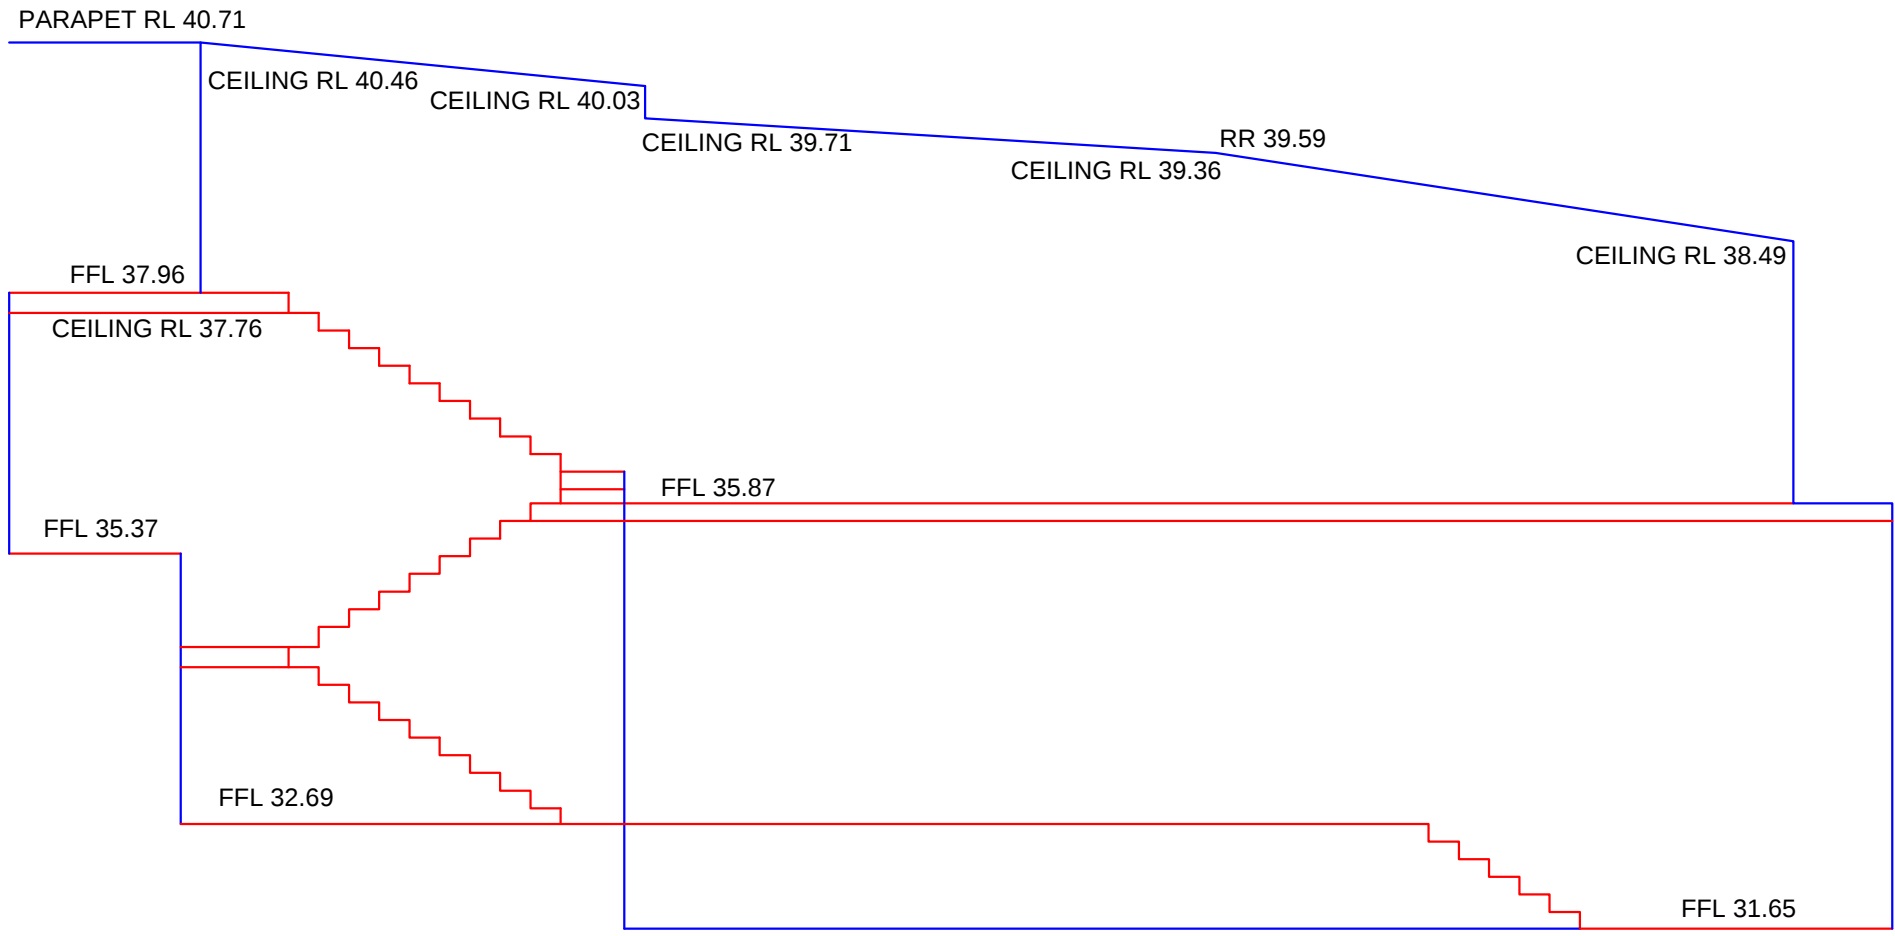
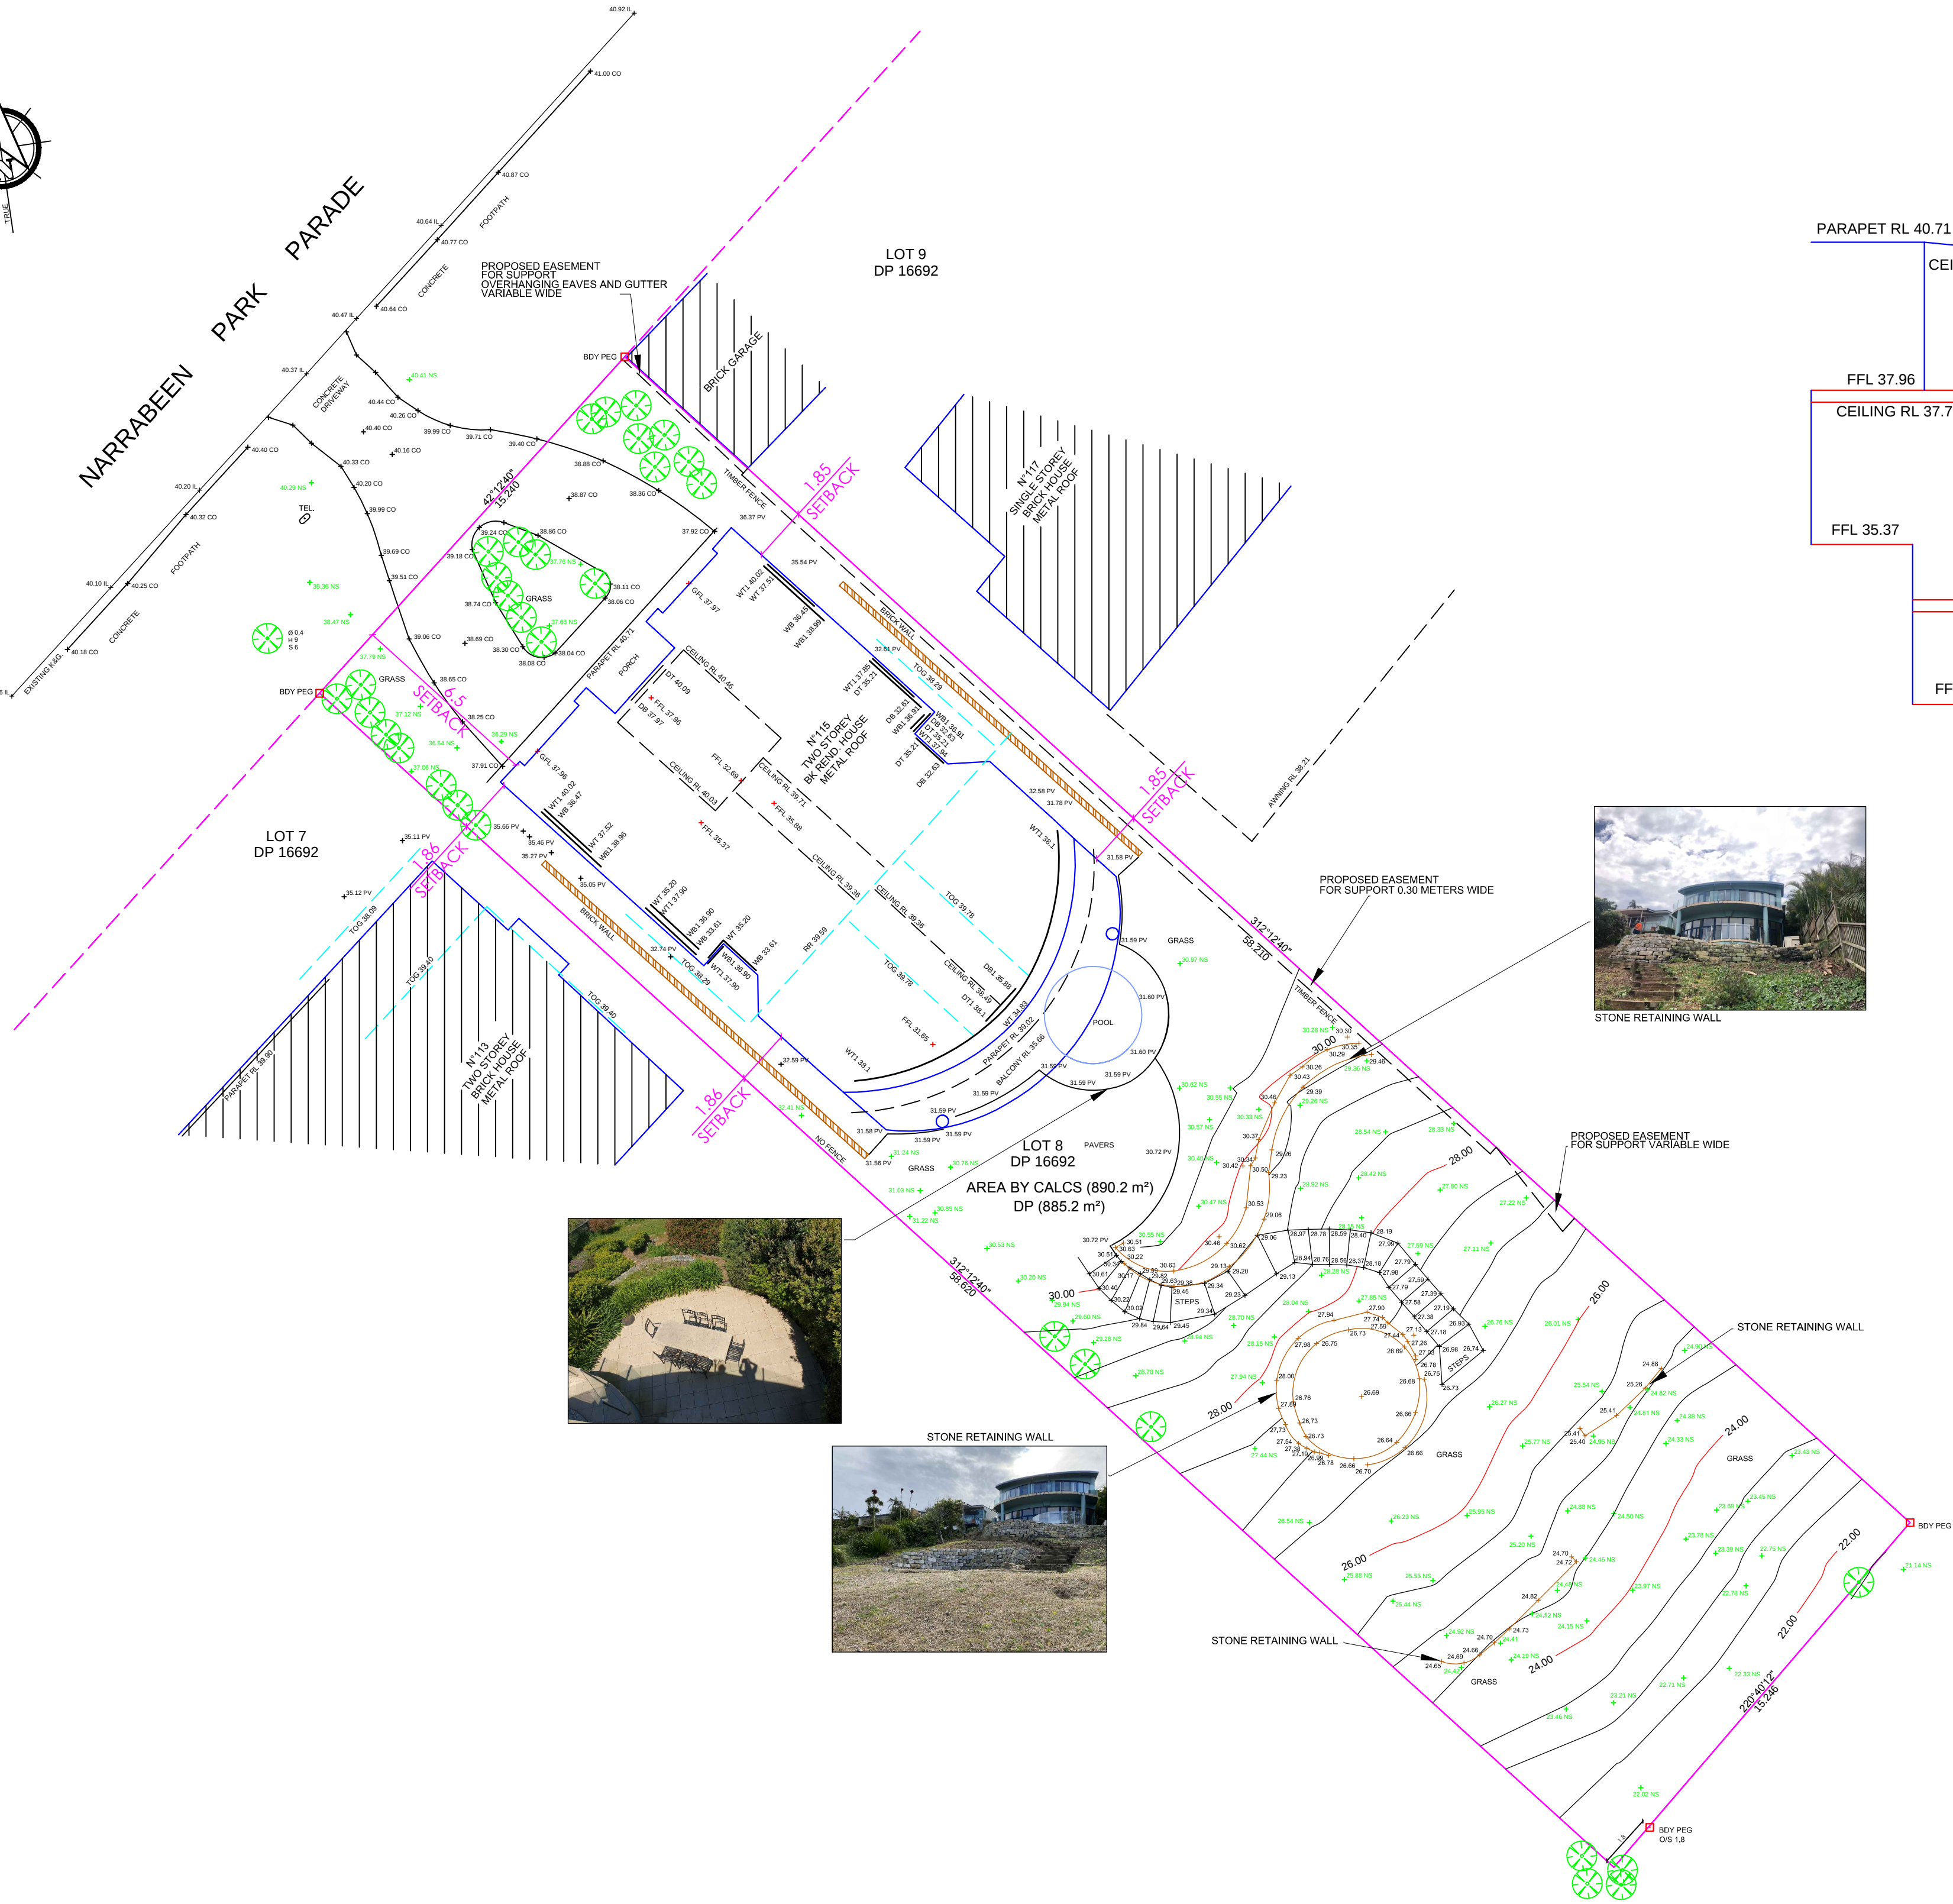


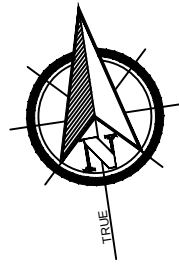

REV.	BY	DATE	DESCRIPTION	APPD.
C	IZ	20/09/2021	ADDITIONAL INFORMATION	DC
B	DC	10/09/2021	ADDITIONAL INFORMATION	DC
A	VS	1/12/2020	ISSUED FOR INFORMATION	DC
A1 Original			Horizontal Datum: Local	Vertical Datum: AHD

NOTES
1. BOUNDARY SURVEY HAS BEEN DONE. DIMENSIONS AND AREAS ARE FROM THE TITLE AND SURVEY.
2. CRITICAL FEATURES ON THIS PLAN MUST BE VERIFIED BY USER AS TO THE ACCURACY REQUIRED FOR INTENDED PURPOSE.
3. ONLY VISIBLE SERVICES HAVE BEEN LOCATED.
4. SPOT HEIGHTS INDICATE GENERAL TOPOGRAPHY.
5. ONLY MAJOR TREES HAVE BEEN LOCATED.
6. DO NOT USE THIS PLAN TO SCALE AND SETOUT ANY STRUCTURE CLOSE TO BDY . FOR ANY DISCREPANCY FOUND ON THIS PLAN PLEASE LET US KNOW .

LEGEND
AHD: AUSTRALIAN HEIGHT DATUM BM: BENCHMARK CO: CONCRETE FFL: FINISHED FLOOR LEVEL H: HEIGHT IL: INVERT OF GUTTER NS: NATURAL SURFACE PV: PAVERS RR: ROOF RIDGE
S: SPREAD TEL: TELSTRA PIT TOG: TOP OF GUTTER WB: BOTTOM OF WINDOW WT: TOP OF WINDOW TOK: TOP OF KERB Ø: DIAMETER

D&C Surveying PTY LTD Land & Engineering Surveyors Strata & Subdivision Consultants
Dragomir Catic B.E. M.I.S.N.S.W NSW Registered Surveyor (8671)
Suite 3, 267-277 Norton Street Leichhardt, NSW 2040 PH: (02) 9568 6918 E: dcsurveying@bigpond.com

SURVEYED	VS	-----
DRAWN	VS	-----
SURVEY CHECK	DC	-----
DRAWING CHECK	DC	-----
APPROVED	DC	----- 1/12/2020

DETAIL SURVEY			
Address: 115 NARRABEEN PARK PDE , MONA VALE LGA: NORTHERN BEACHES			
CLIENT: VAS CHAKAR			
STATUS: ISSUED FOR INFORMATION	SCALE: 1:150@A1	SHEET 1 OF 1	
DWG # 278-20SP			REV. C