


LEGEND

LAWN AREAS

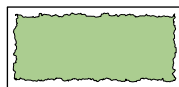


GARDEN AREAS  
Noted where proposed



EXISTING TREES



PAVED AREA  
To future detail

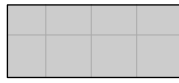

STEPPERS  
To future detail




DECORATIVE PEBBLES  
To future detail



RETAINING WALLS  
Noted where proposed




PROPOSED STEPPERS - TO FUTURE DETAIL

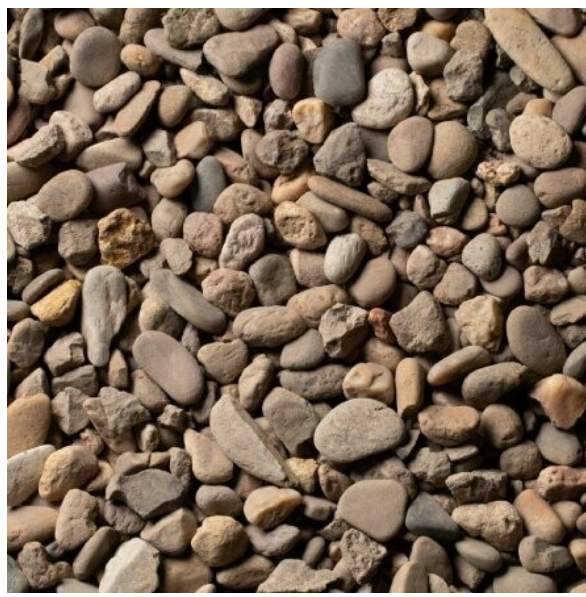

DECORATIVE PEBBLE FINISH -  
NEPEAN RIVER PEBBLE 20mm

PLANT SCHEDULE

| Botanic Name            | Common Name      | Quantity | Pot Size | Designed Height |
|-------------------------|------------------|----------|----------|-----------------|
| Lomandra 'Tanika'       | Dwarf Lomandra   | 6        | 200mm    | 500             |
| Westringia 'Jervis Gem' | Coastal Rosemary | 4        | 300mm    | 1000            |

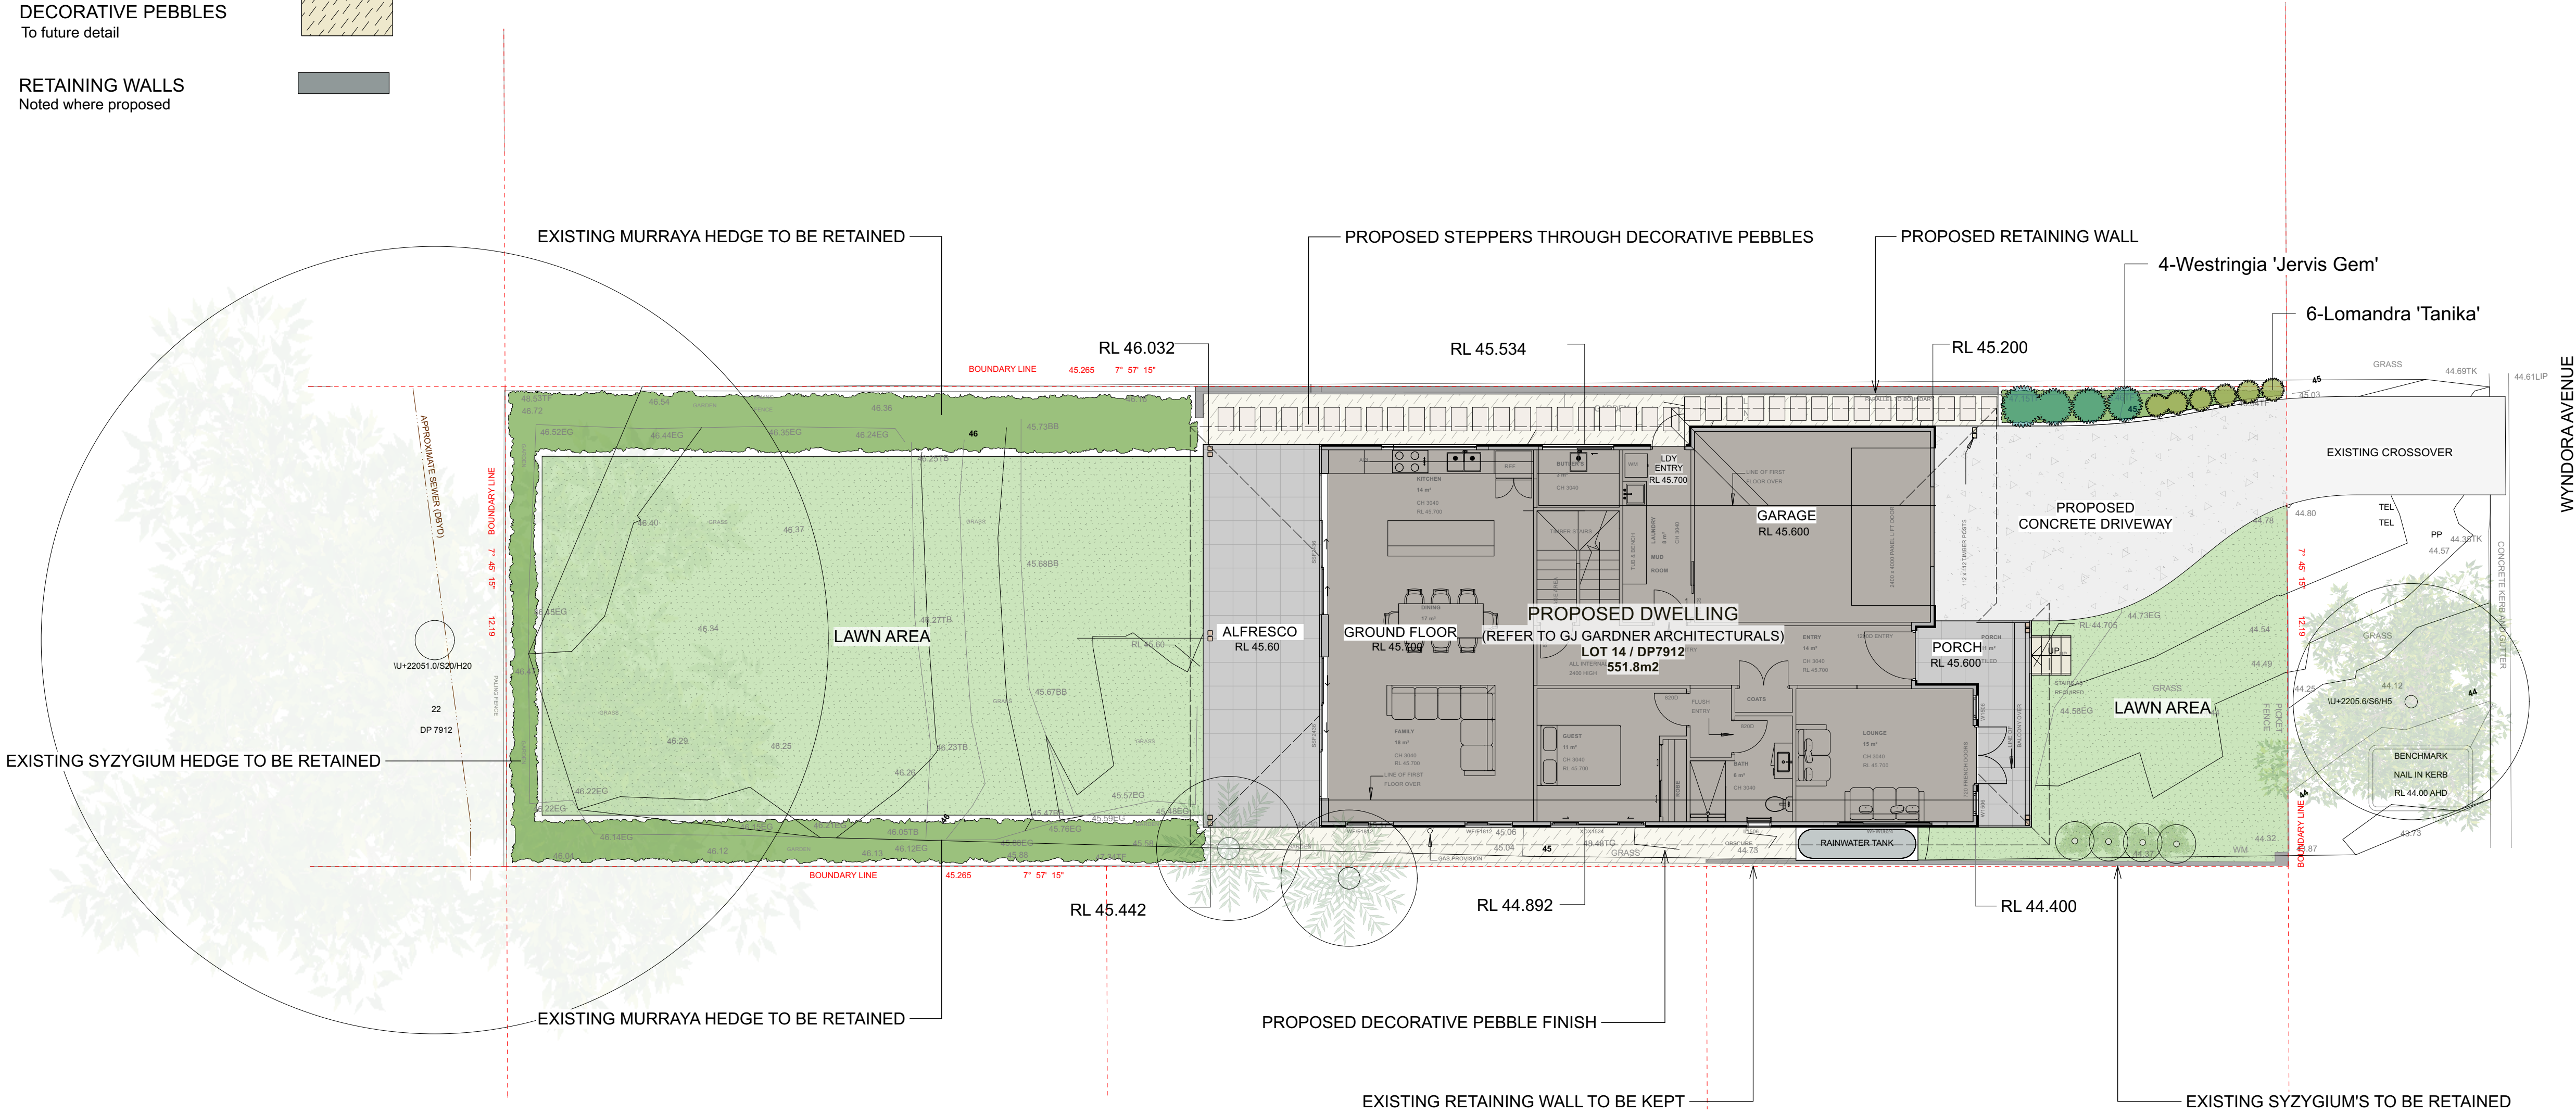

CONTOUR  
LANDSCAPE ARCHITECTURE

PO Box 698 MONA VALE NSW 1660  
Tel: 0434 500 705 - AIDLM

PROJECT  
**Levon & Andie Dalziell**  
158 Wyndora Avenue,  
Freshwater, NSW 2096

NOTES  
comply with building code of australia and all relevant australian standards  
all works shall be in accordance with development application and construction certificate conditions of consent  
all levels to ahd  
refer to survey information relating to existing site data  
verify all dimensions prior to works  
do not scale from drawings  
use figured dimintions in preference to scaling  
refer all discrepancies to landscape architect for determination  
this drawing is copyright and must not be retained, copied, used or reproduced in any way without prior written permission of  
contour landscape architects.

| DATE     | REV. | ISSUE |
|----------|------|-------|
| 06/04/22 | A    |       |
|          |      |       |
|          |      |       |
|          |      |       |
|          |      |       |

DATE: 06/04/22  
SCALE: 1:100 @ A1  
1:200 @ A3  
DRAWN: SEC

DRAWING  
**LANDSCAPE PLAN**

DRAWING NO:  
C1  
REV:  
A

