


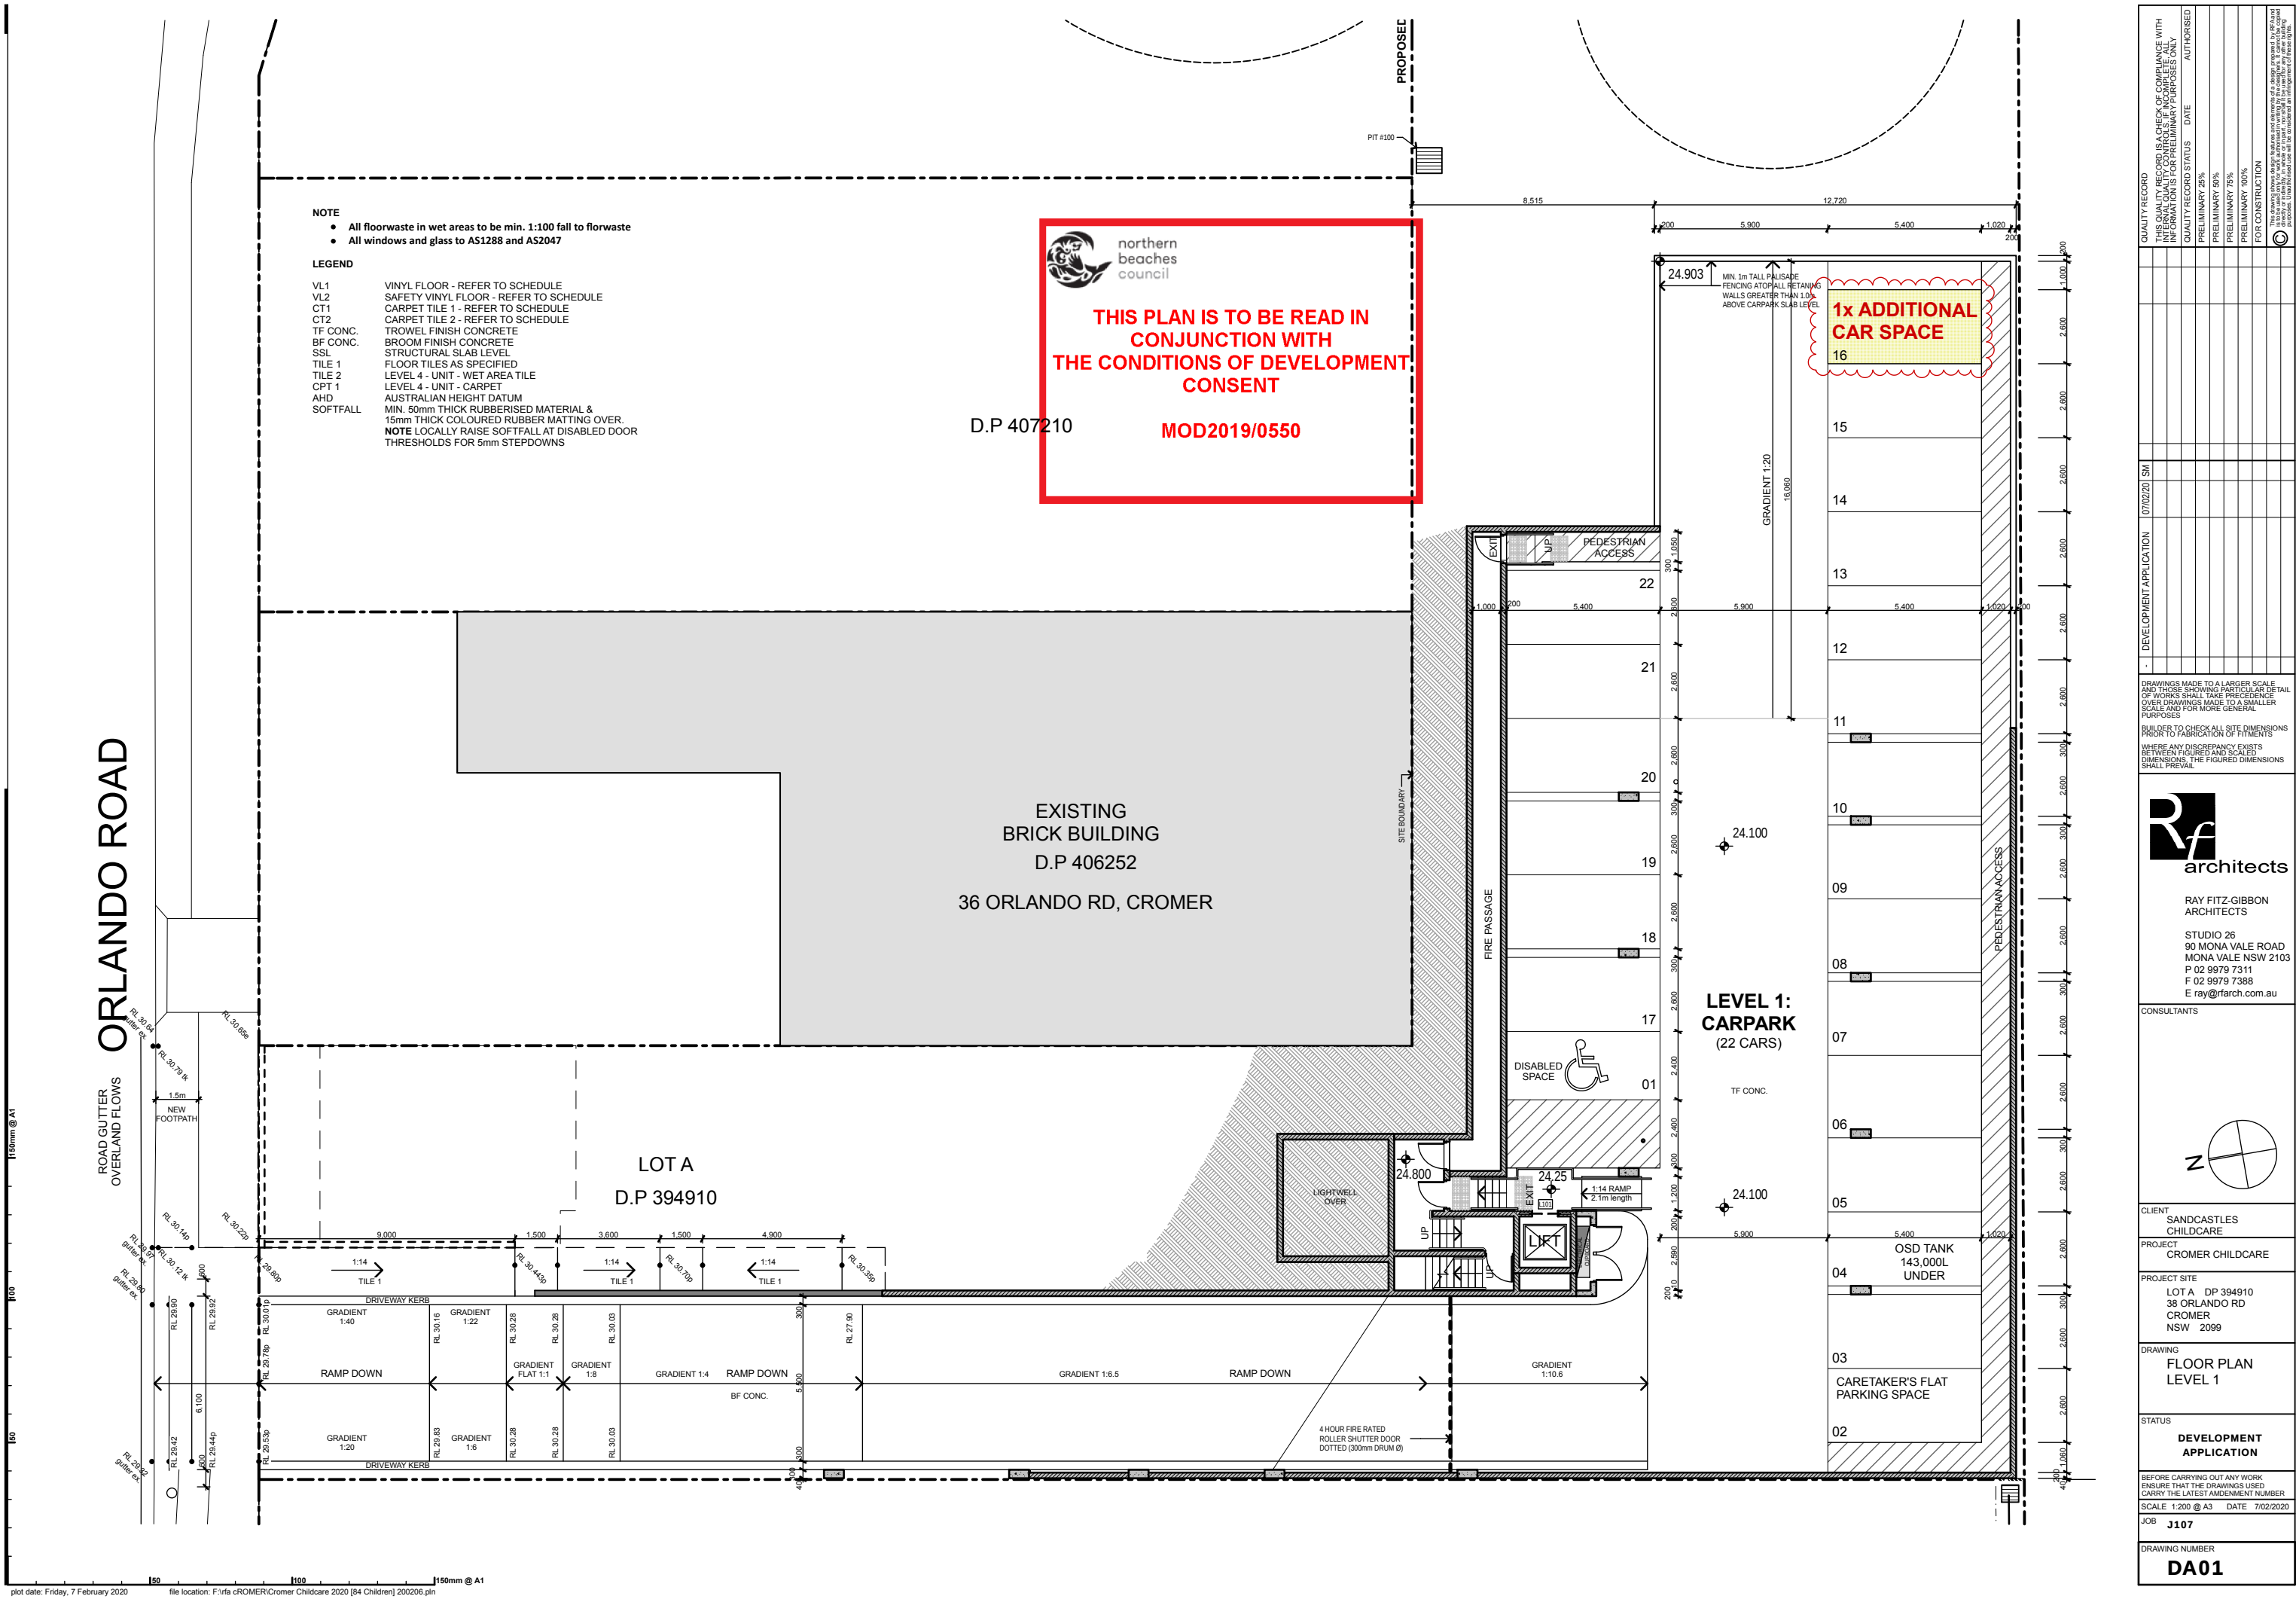

QUALITY RECORD		07/02/20		SM	
QUALITY RECORD STATUS		DATE		AUTHORISED	
PRELIMINARY 25%					
PRELIMINARY 50%					
PRELIMINARY 75%					
PRELIMINARY 100%					
FOR CONSTRUCTION					
