
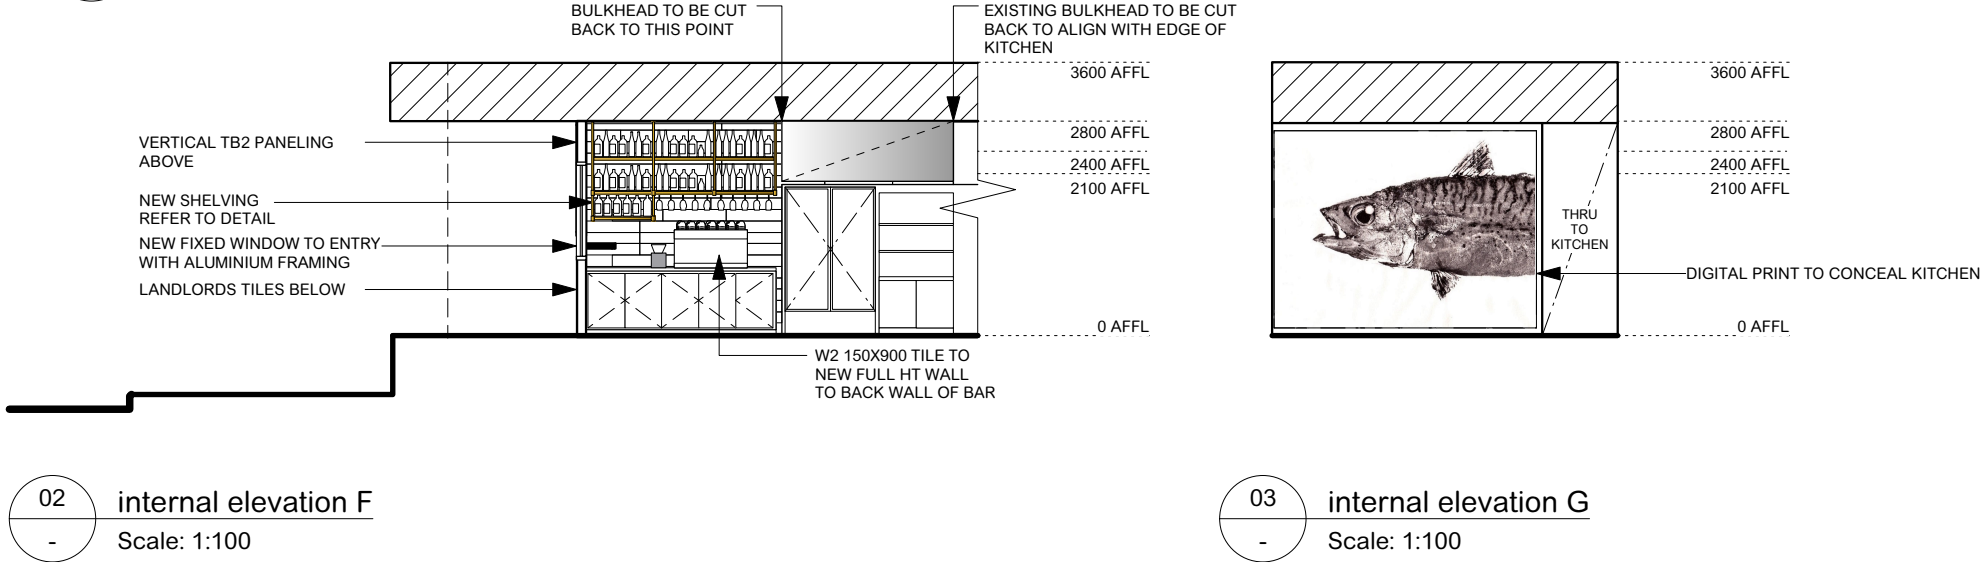


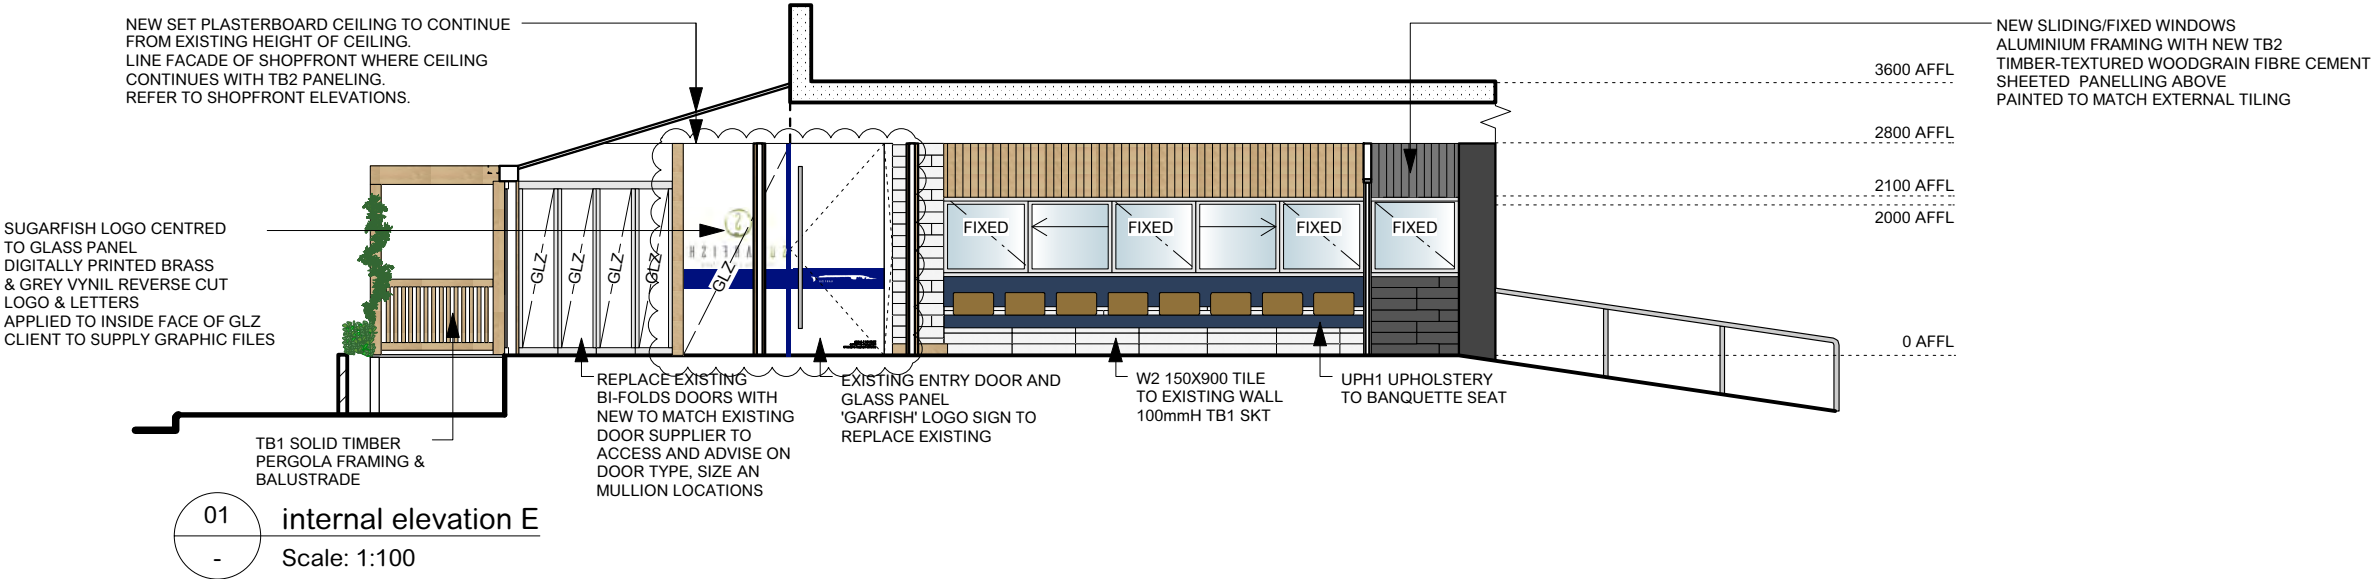

STATUS

CONSTRUCTION