


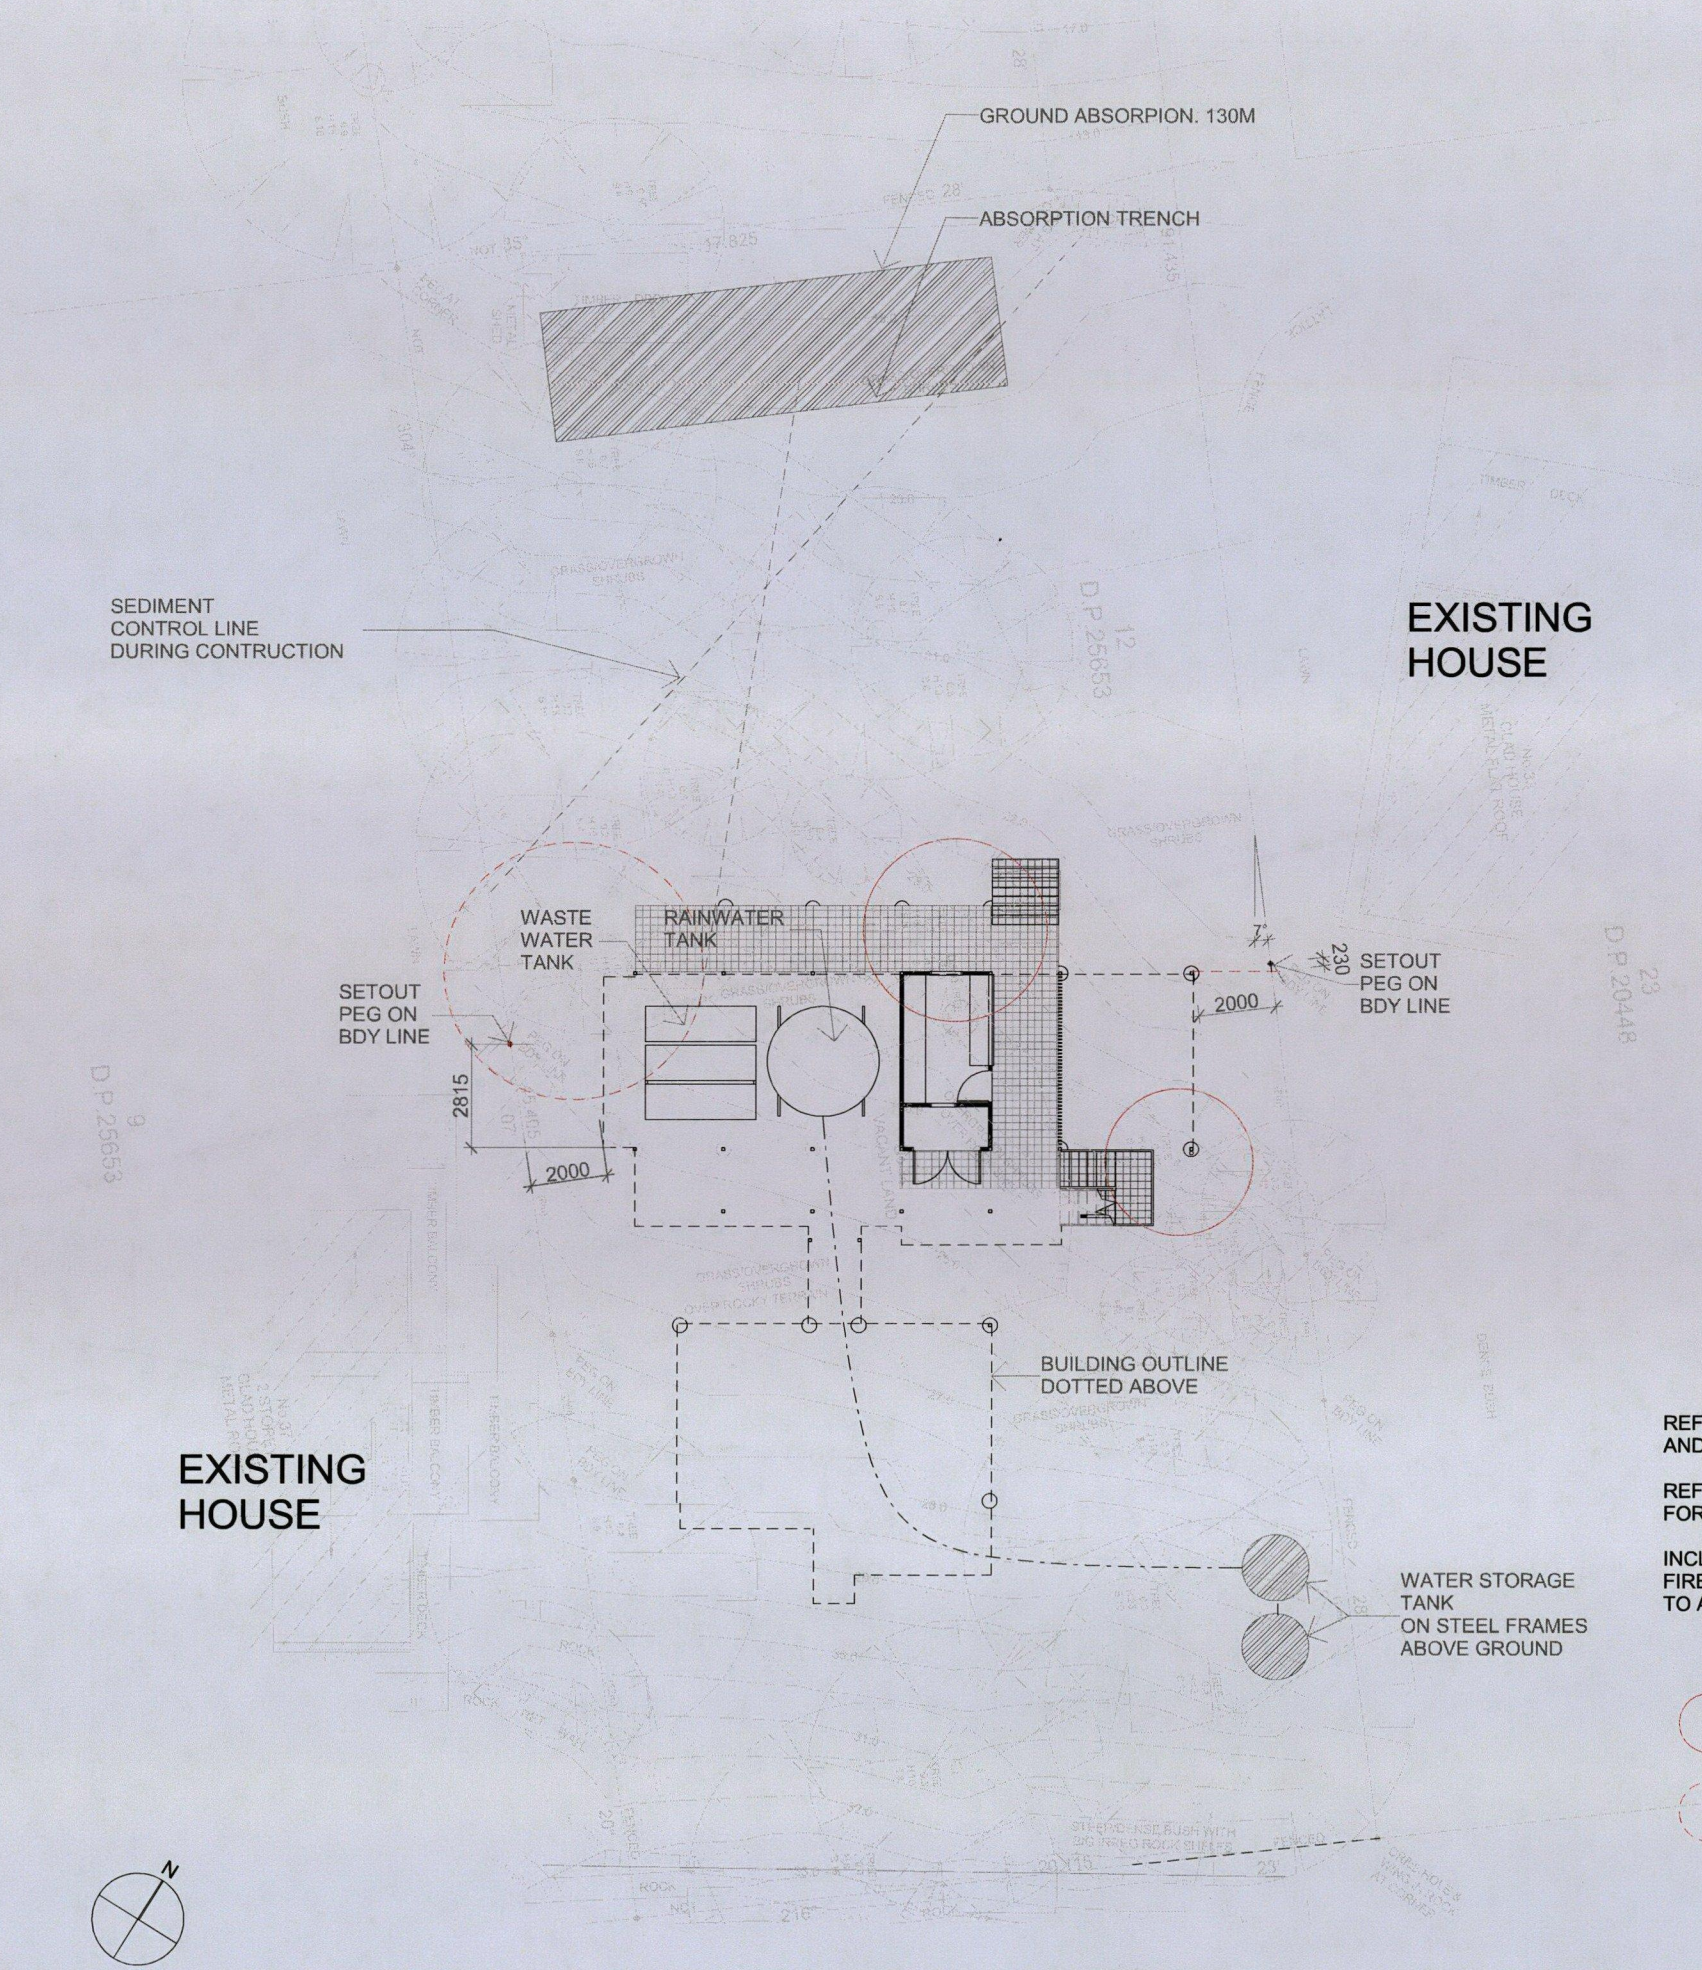

REFER HYDRAULIC CONSULTANTS DRAWINGS
AND REPORT FOR WATER AND WASTEWATER

REFER BUSHFIRE REPORT
FOR EXTRA WATER STORAGE

INCLUDE STORTZ
FIREFIGHTING FITTINGS
TO ALL WATERTANKS

LEGEND

- TREE REMOVAL
- POSSIBLE TREE REMOVAL