



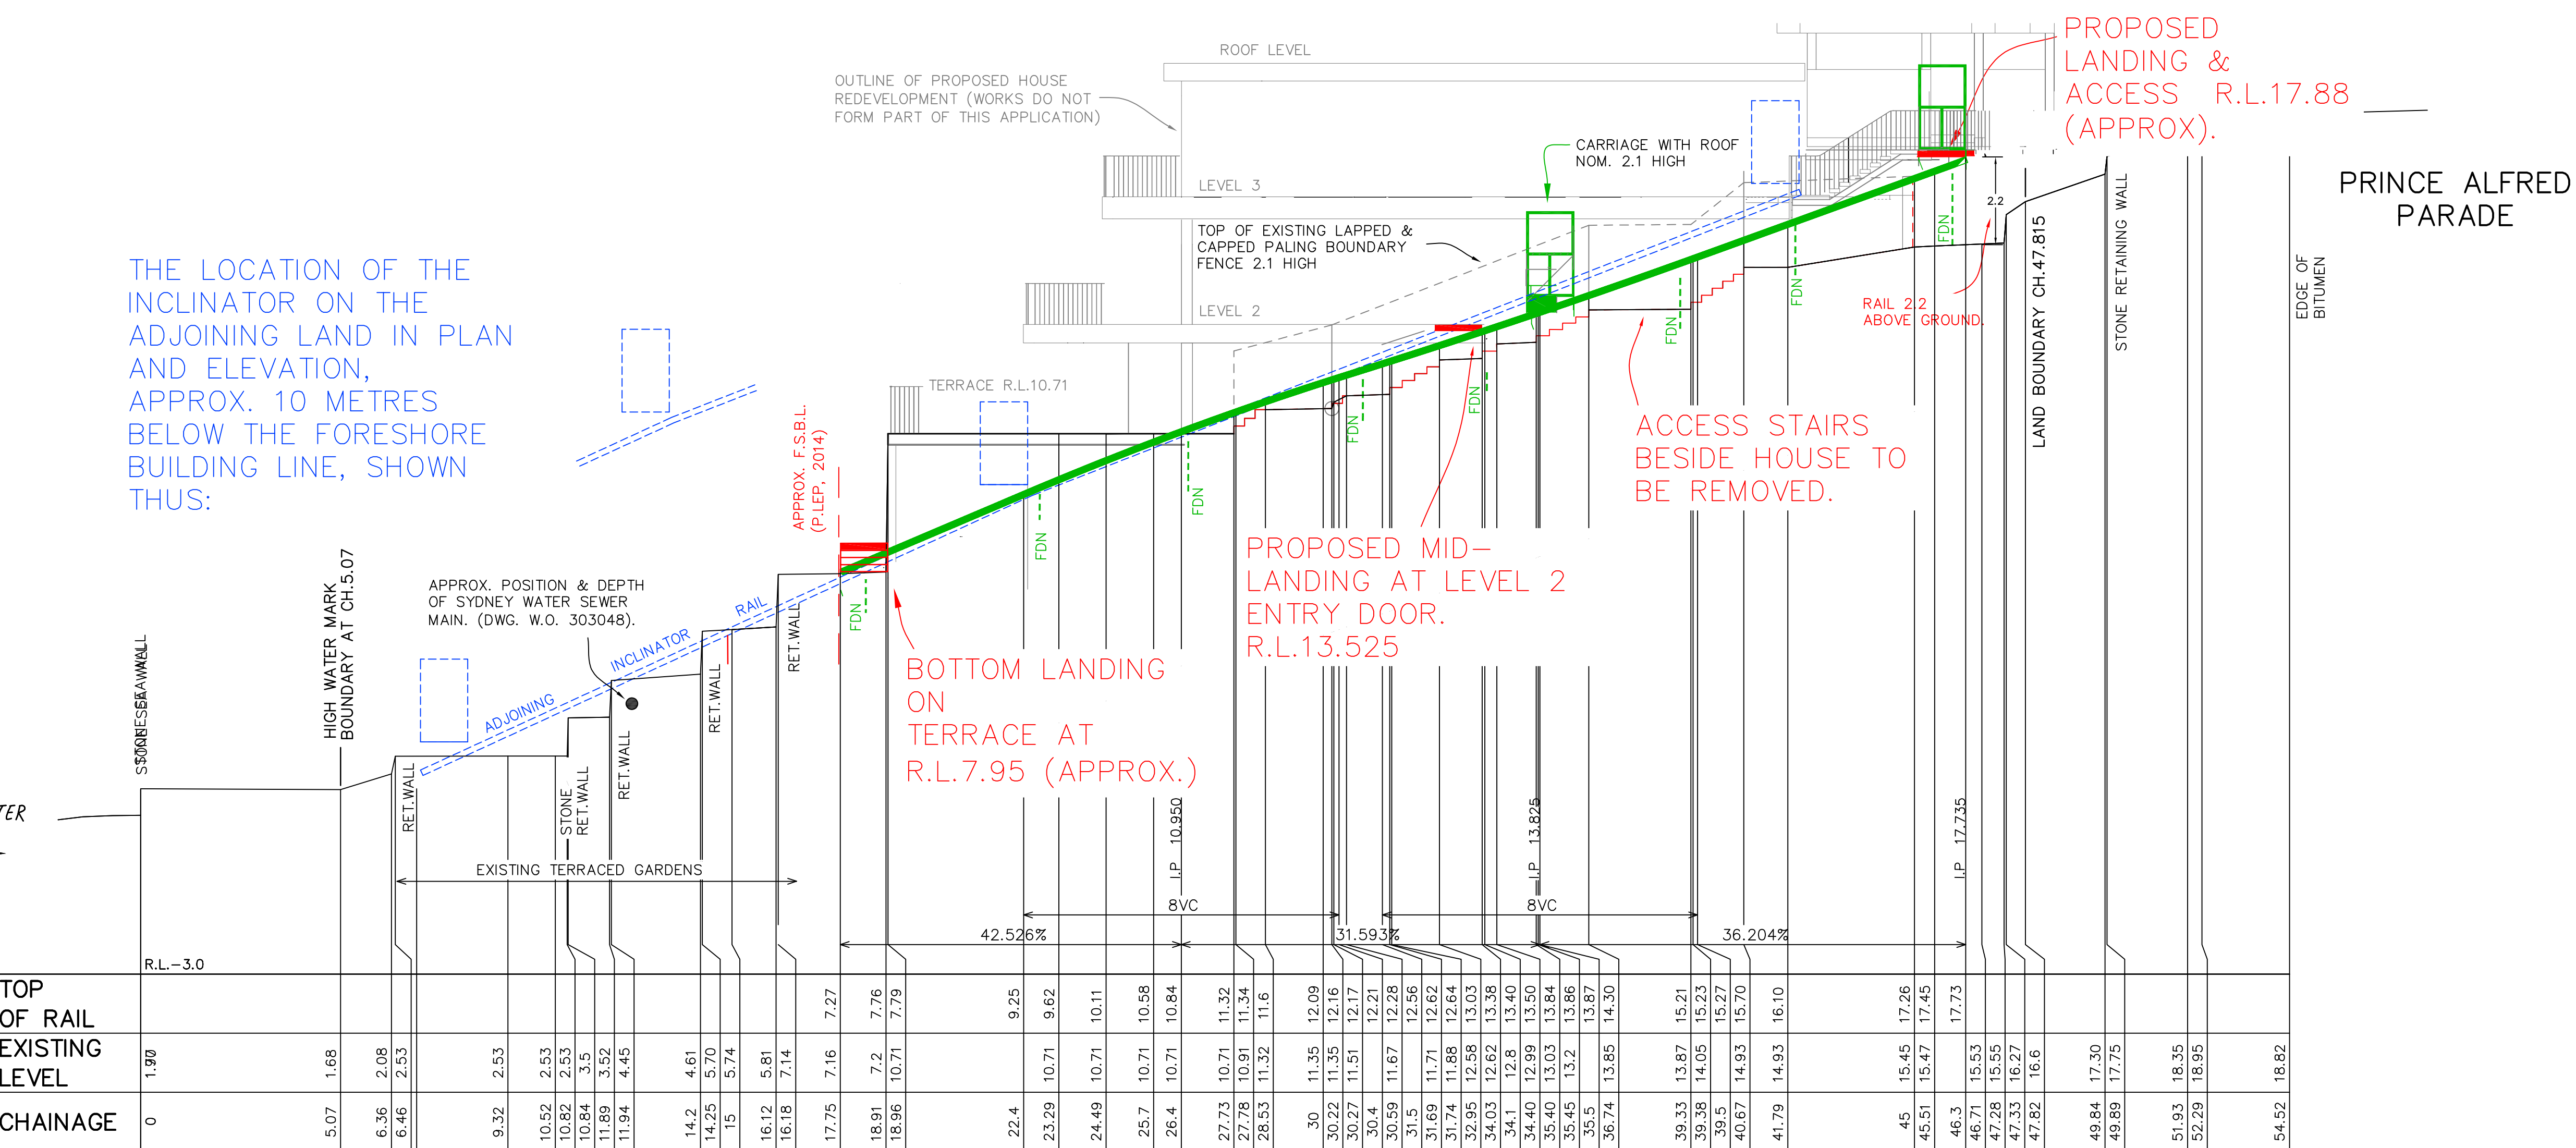

INCLINATOR LONGITUDINAL SECTION (ELEVATION)

FOR NEIGHBOUR NOTIFICATION

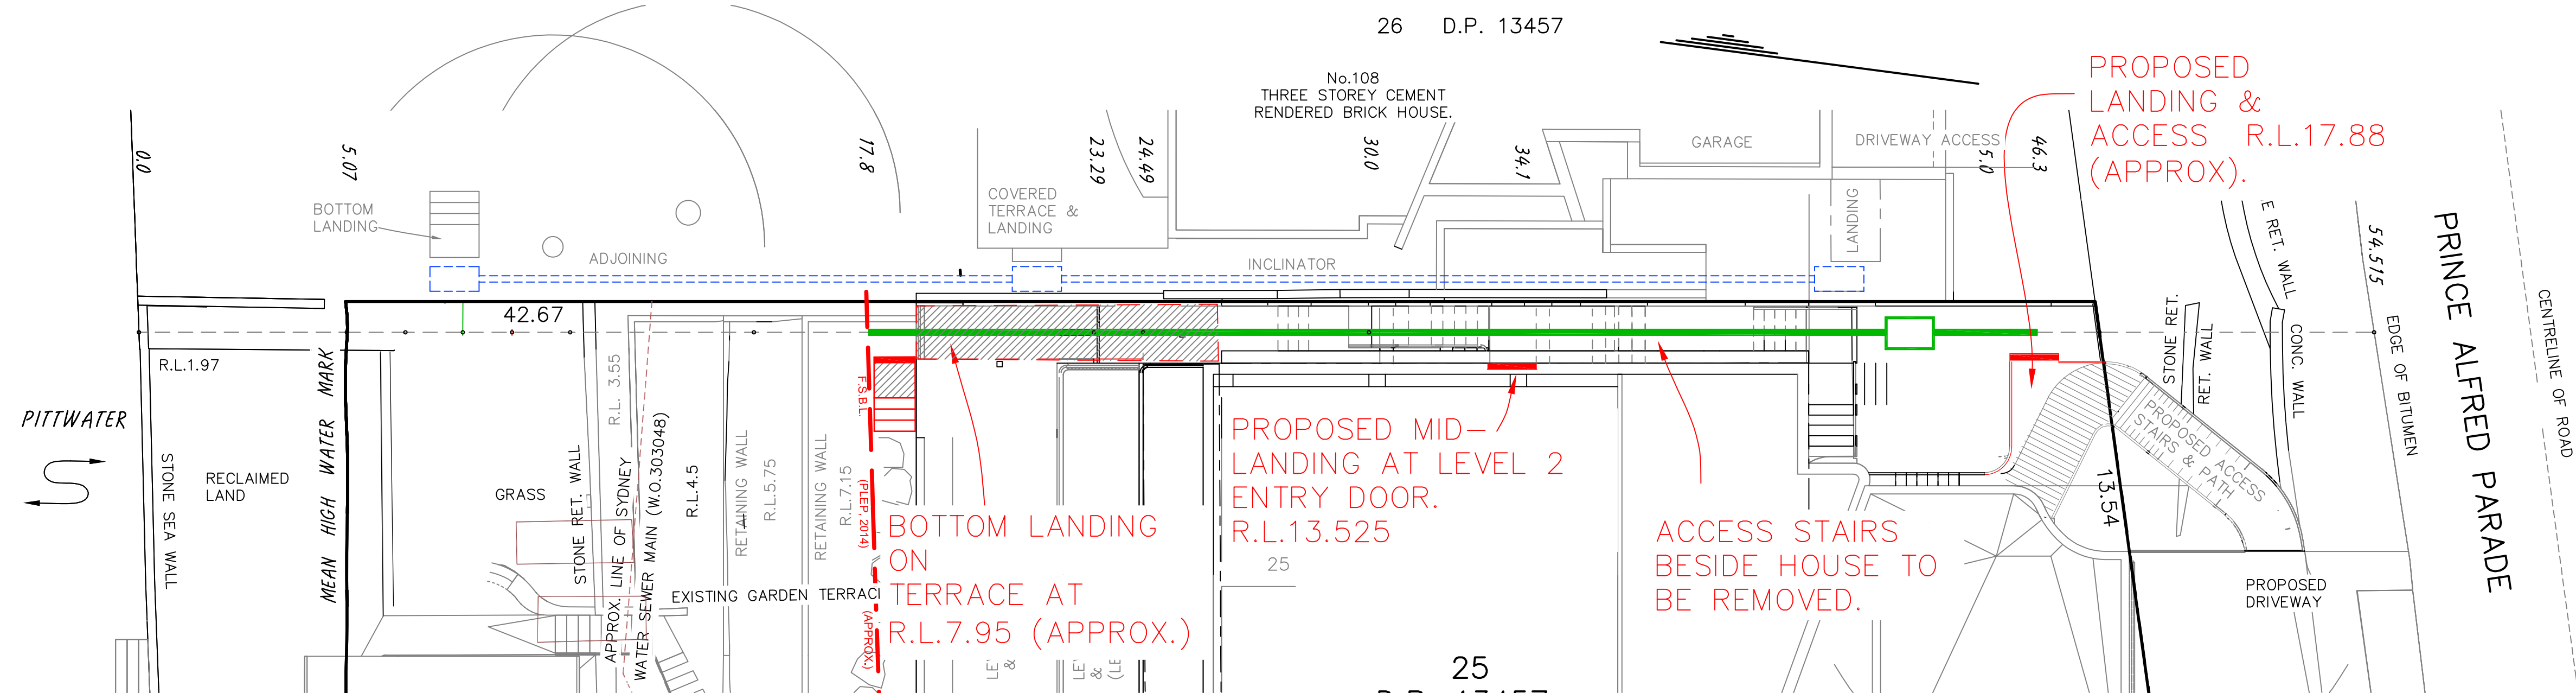

THE INFORMATION ON THIS PLAN SHOULD NOT BE USED FOR LOCATING SERVICE LINES. INDEPENDENT INVESTIGATIONS MUST BE UNDERTAKEN.

0	10	20	30	40	50	Table of mm	100	110	120	130	140	150	AMENDMENTS	A	B	C	D	Date	P. R. KING & SONS PTY. LTD. 155 VICTORIA ROAD MARRICKVILLE 2204 A.C.N. 000 134 547	OWNER: T. EASTER	LGA: NORTHERN BEACHES	NOTIFICATION PLAN - DESIGN OF PROPOSED INCLINATOR WITHIN LOT 25 IN D.P. 13457	SHEET No. 1 OF 1 SHEETS
DESIGN BY YSCO GEOMATICS 4/114 HAMPDEN ROAD ARTARMON NSW 2064 Phone. (02) 9419 8222							Reduction Ratio 1:100	Date					7TH FEBRUARY, 2024.	ADDRESS: 106 PRINCE ALFRED PARADE, NEWPORT	PLAN No. 3422/2	DA No.							
SURVEY BY							Datum																
CALC BY							A.H.D.																