
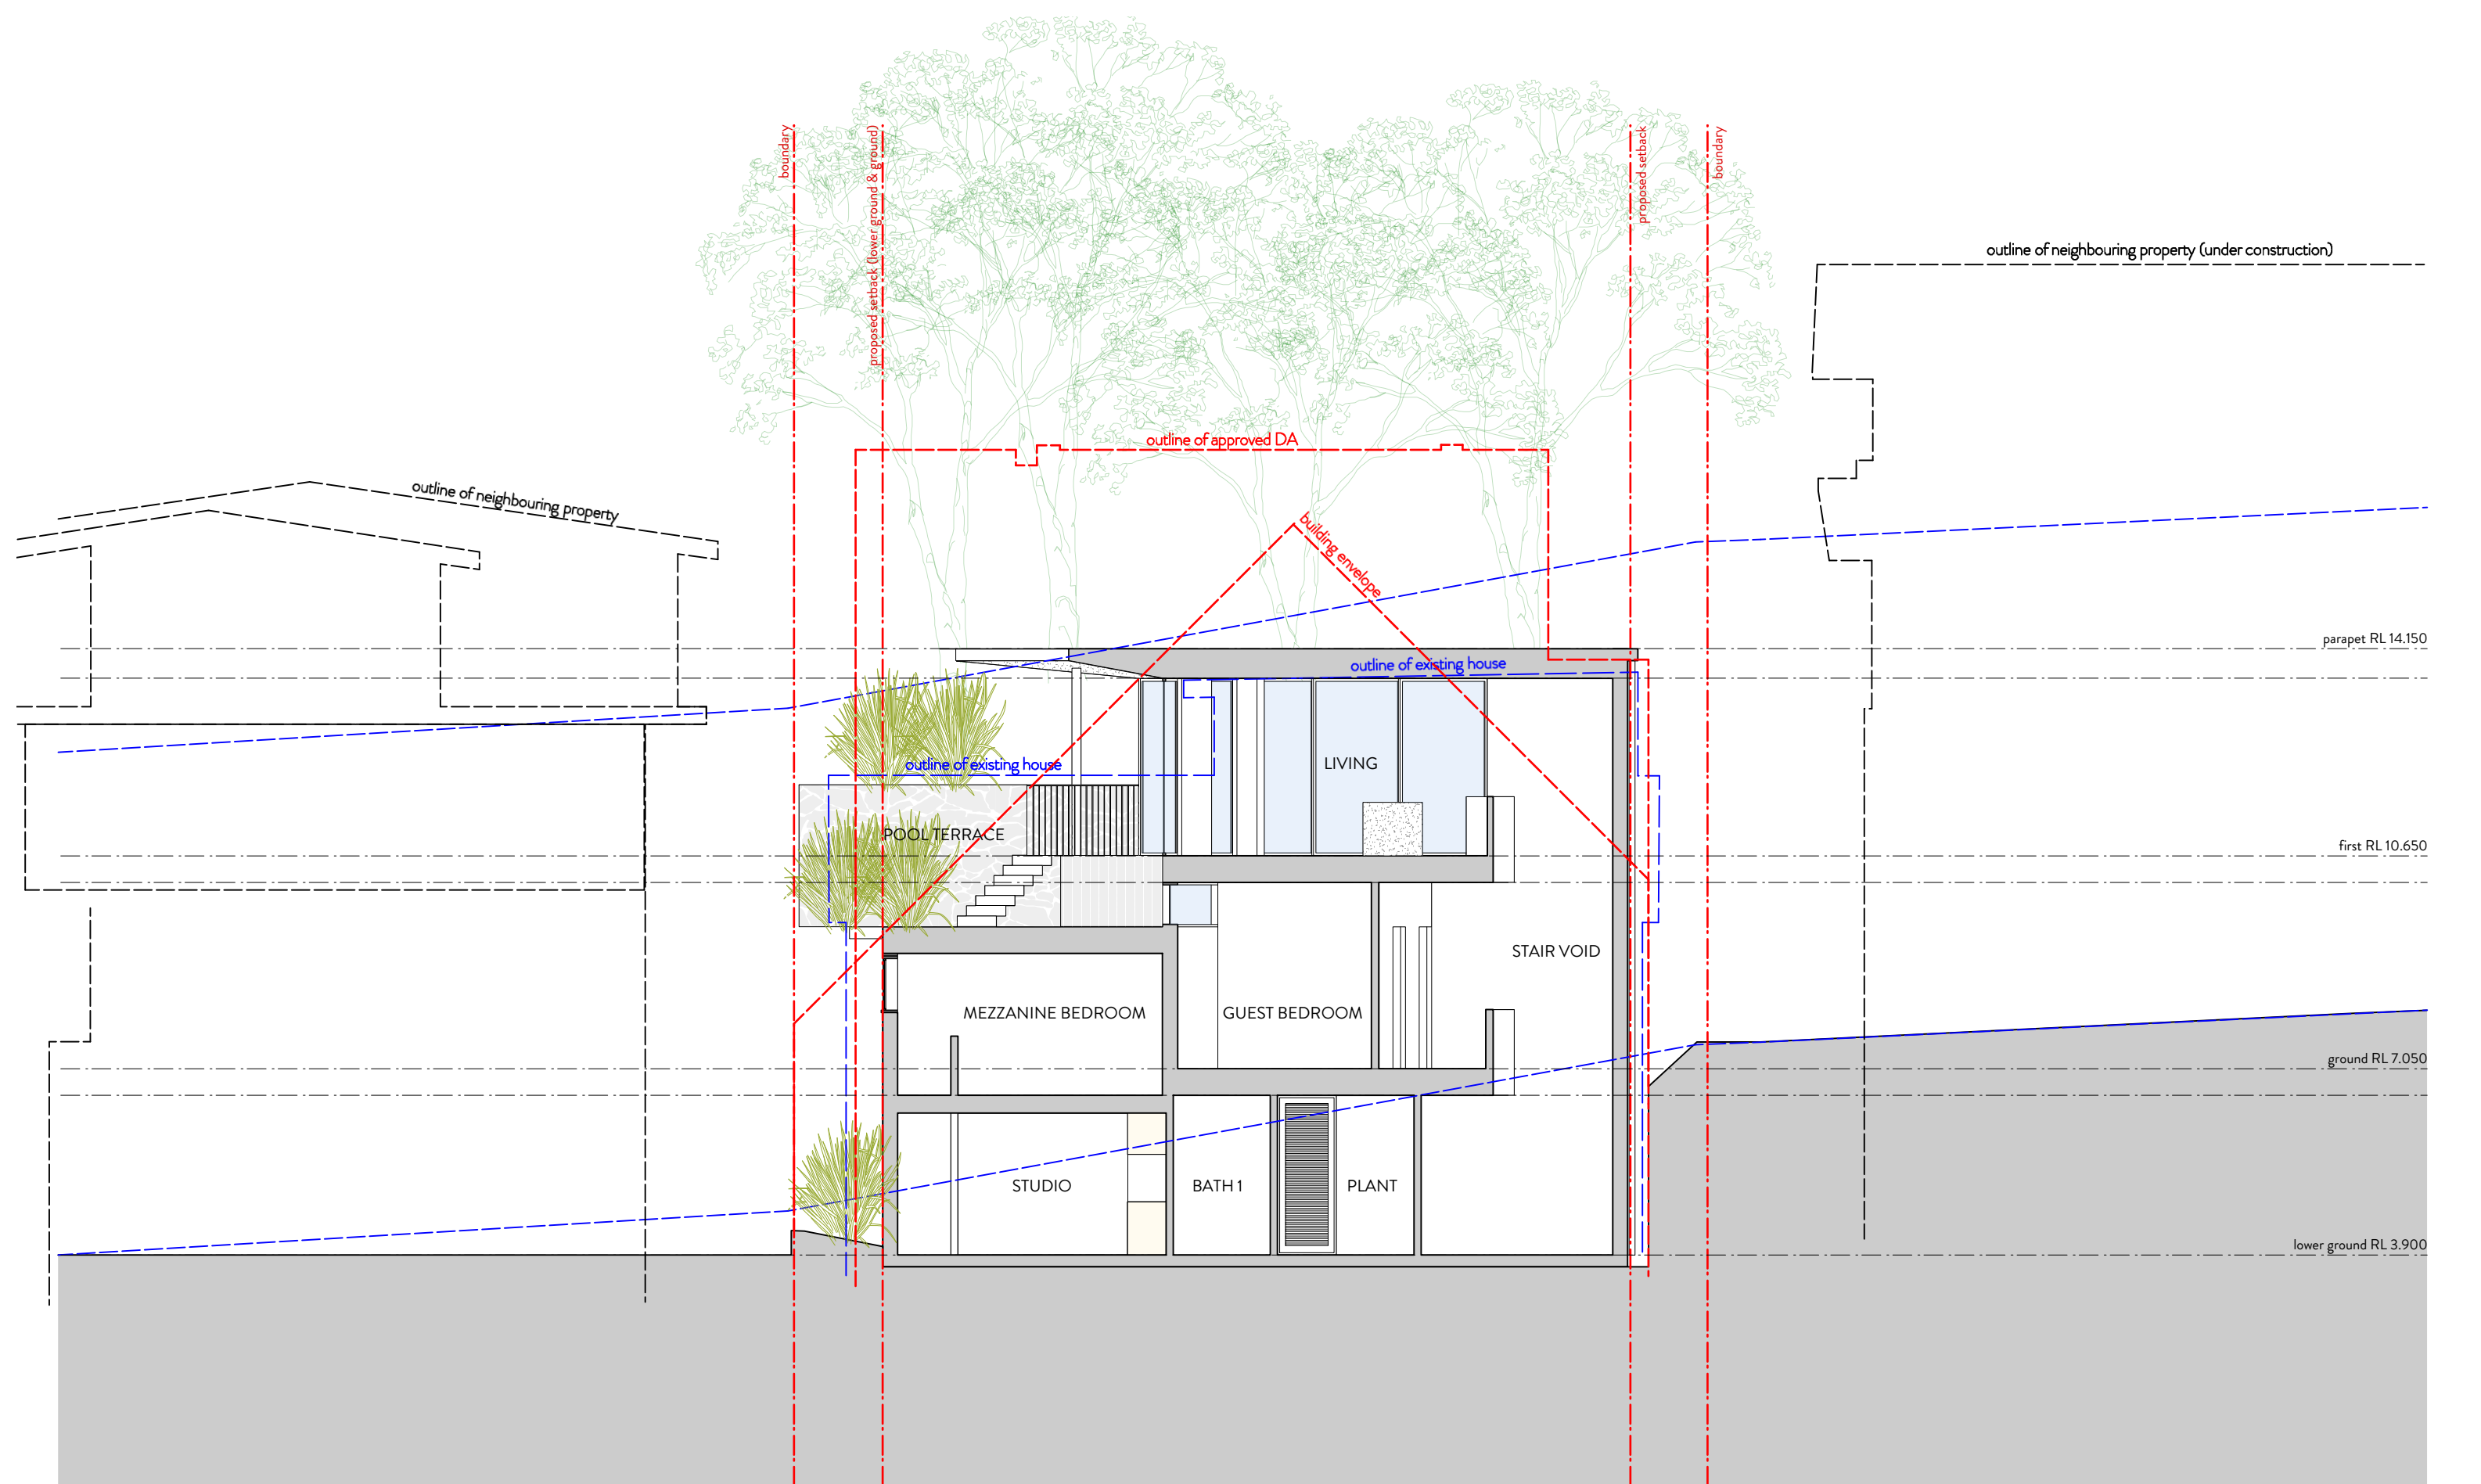


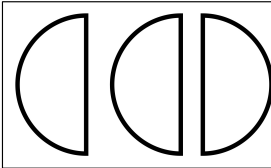

All proposed works have been designed so when constructed they can comply with the Building Code of Australia

	clayton orszaczky po box 481 erskineville nsw 2043 info@coarchitecture.co www.coarchitecture.co	© copyright 2015. all rights reserved. no part of this design & documentation or all works executed from this design may be reproduced or transmitted in any form or by any means without written permission from clayton orszaczky pty. ltd. do not scale drawings. check all dimensions on site. report all discrepancies to architect. all work to comply with statutory requirements.	project simmonds residence 2075 pittwater road bayview nsw 2104	revision		date feb 2016 project no. 11.15 scale nts drawn by rc checked by mo	drawing title section CC	drawing no. DA 015	revision A
				A	3/2/16	development application			