
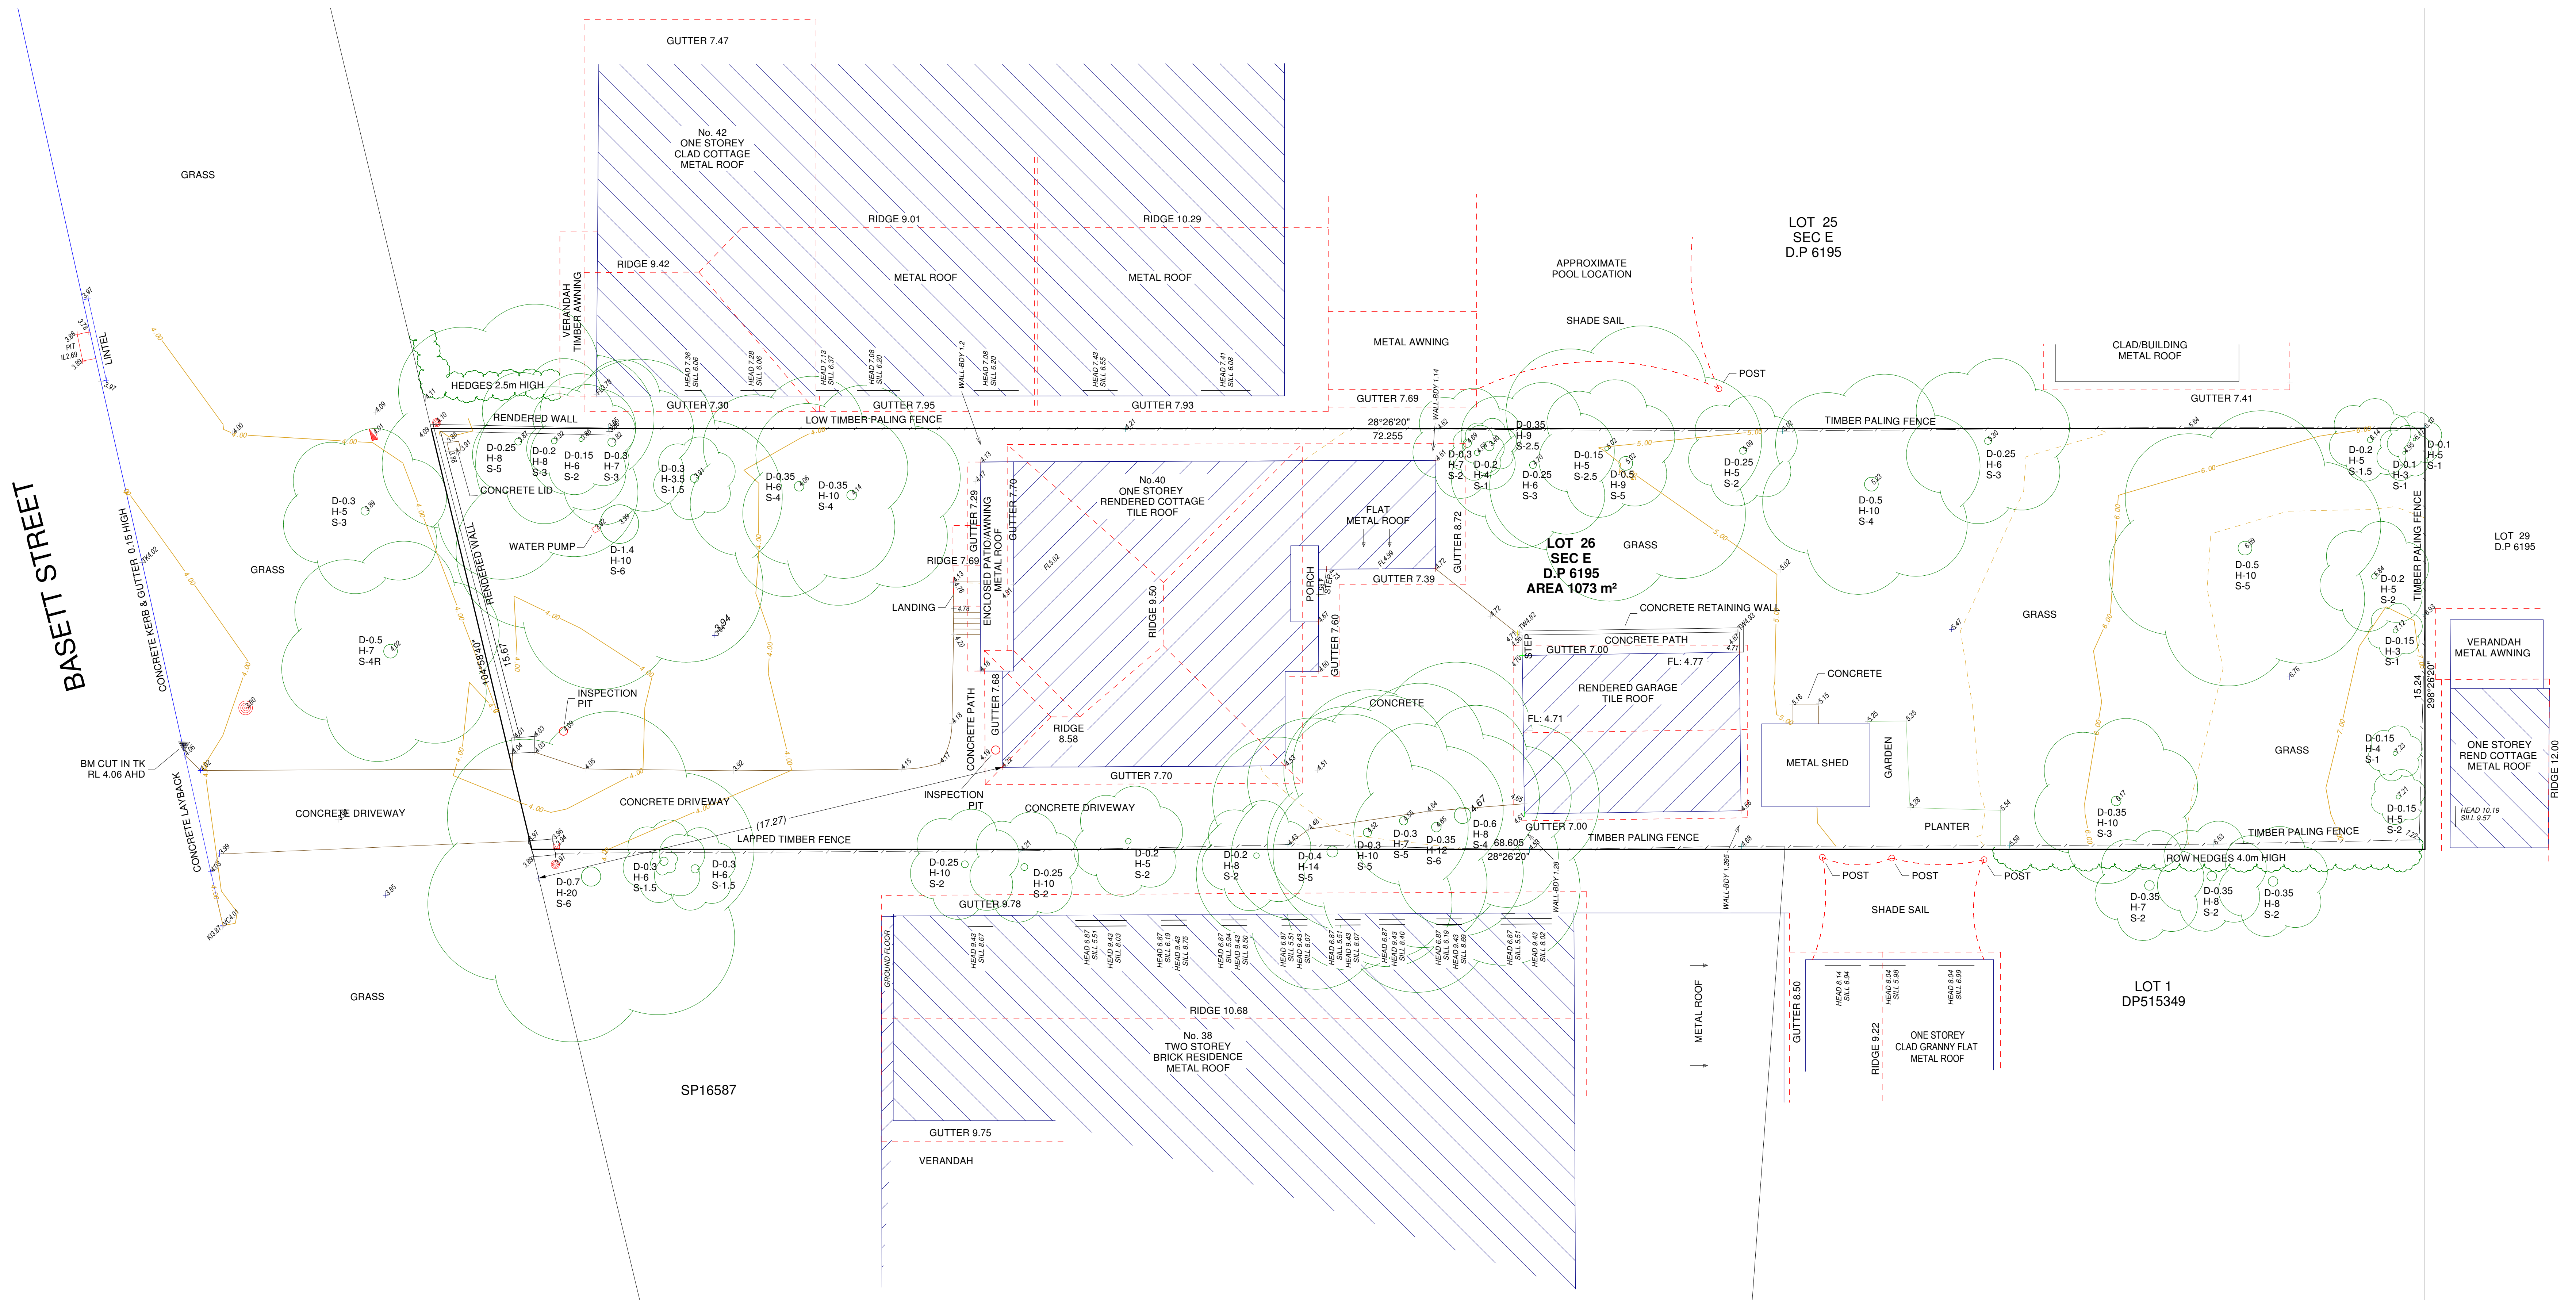


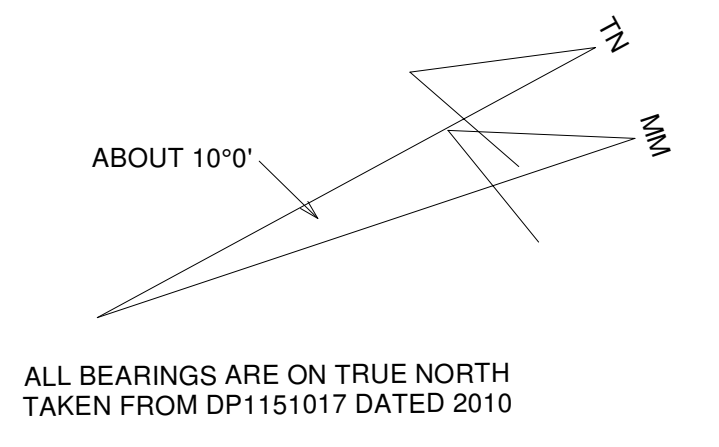

Sydney Surveyors

SUITE 7/14 FRENCH AVENUE, BANKSTOWN
PH: 02 9708 0177 FAX: 02 9708 0255 E: info@sydneyssurveyors.com.au

NOTE: BOUNDARIES HAVE BEEN DEFINED FOR PLANNING & DESIGN PURPOSES PROPOSED STRUCTURES ON OR NEAR BOUNDARIES OF THE LAND MUST SET OUT BY A REGISTERED SURVEYOR THE EXACT LOCATION OF UNDERGROUND SERVICES IS UNKNOWN					

SHEET 01 OF 01

IAN WICKS

IAN WICKS - ID000253
REGISTERED SURVEYOR

REF: 17193/18	PLAN SHOWING DETAIL AND LEVELS AT 40 BASSETT STREET, MONA VALE LOT 26 SEC E IN DP6195
SCALE: 1:100 @A0	
GRID:	
DATUM: AHD	
DATE: 16/09/2020	