


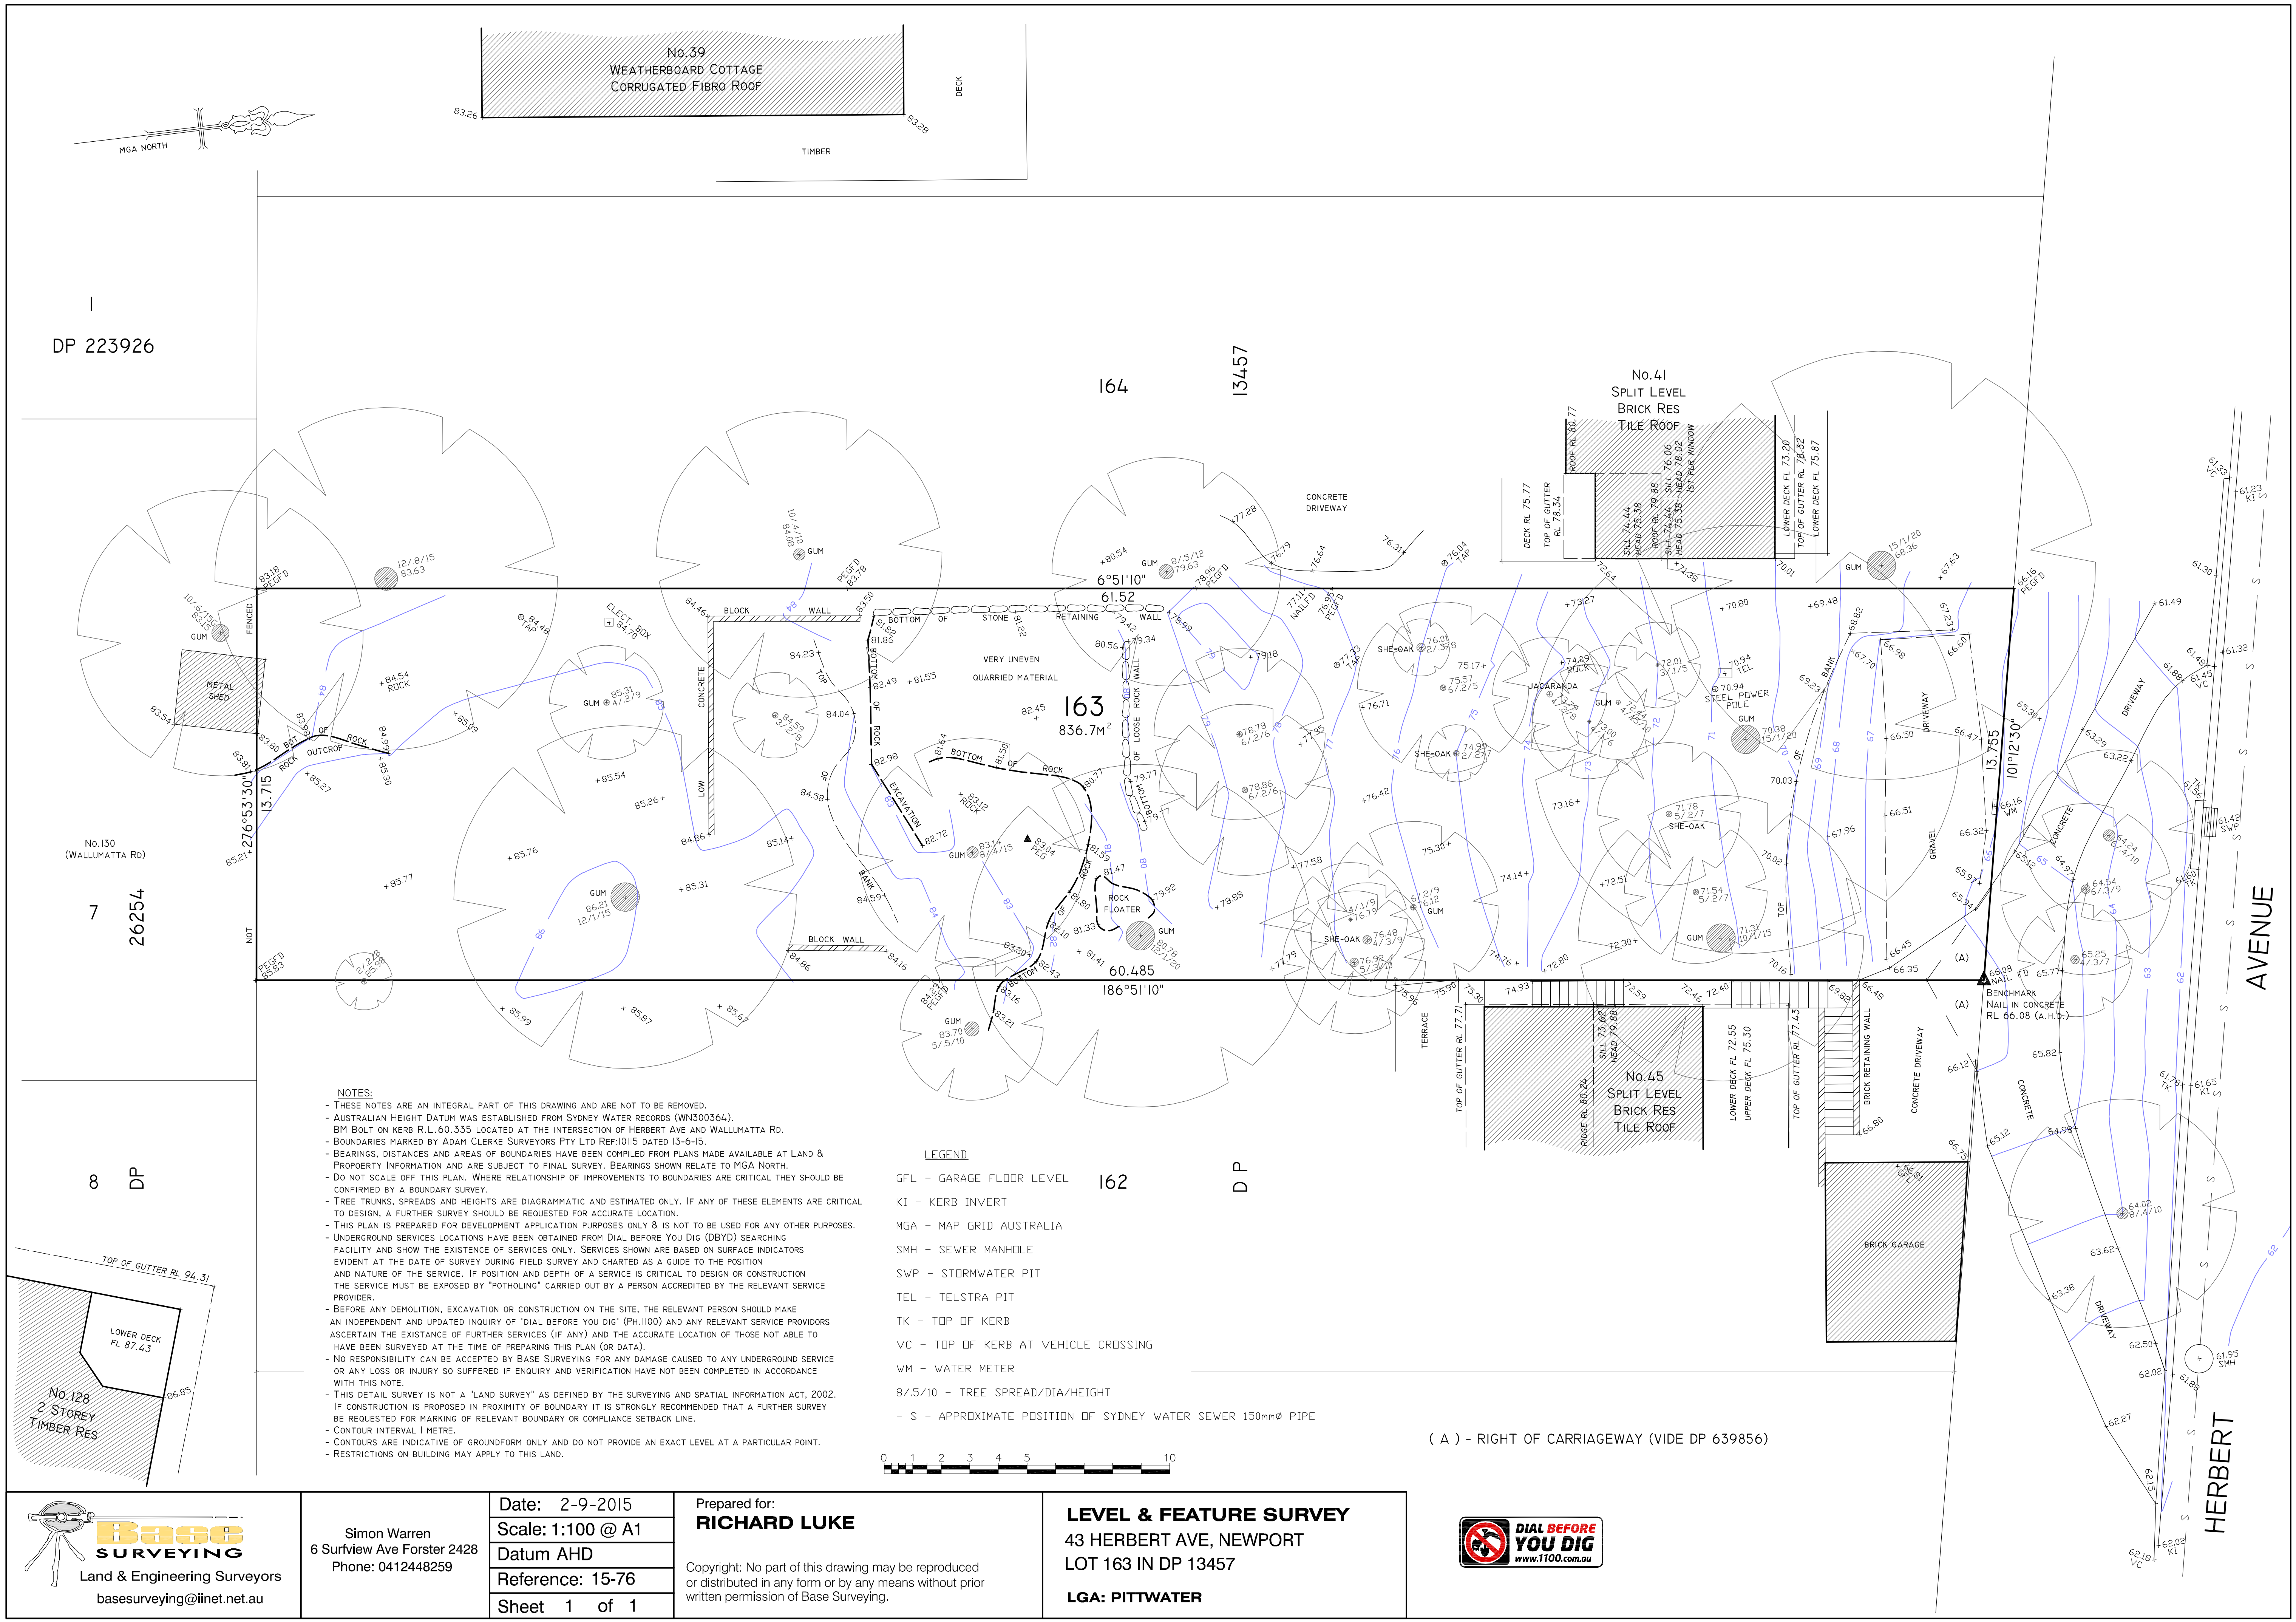


NOTES:


- THESE NOTES ARE AN INTEGRAL PART OF THIS DRAWING AND ARE NOT TO BE REMOVED.
- AUSTRALIAN HEIGHT DATUM WAS ESTABLISHED FROM SYDNEY WATER RECORDS (WN300364). BM BOLT ON KERB R.L. 60.335 LOCATED AT THE INTERSECTION OF HERBERT AVE AND WALLUMATTA RD.
- BOUNDARIES MARKED BY ADAM CLERKE SURVEYORS PTY LTD REF:10115 DATED 13-6-15.
- BEARINGS, DISTANCES AND AREAS OF BOUNDARIES HAVE BEEN COMPILED FROM PLANS MADE AVAILABLE AT LAND & PROPERTY INFORMATION AND ARE SUBJECT TO FINAL SURVEY. BEARINGS SHOWN RELATE TO MGA NORTH.
- DO NOT SCALE OFF THIS PLAN. WHERE RELATIONSHIP OF IMPROVEMENTS TO BOUNDARIES ARE CRITICAL THEY SHOULD BE CONFIRMED BY A BOUNDARY SURVEY.
- TREE TRUNKS, SPREADS AND HEIGHTS ARE DIAGRAMMATIC AND ESTIMATED ONLY. IF ANY OF THESE ELEMENTS ARE CRITICAL TO DESIGN, A FURTHER SURVEY SHOULD BE REQUESTED FOR ACCURATE LOCATION.
- THIS PLAN IS PREPARED FOR DEVELOPMENT APPLICATION PURPOSES ONLY & IS NOT TO BE USED FOR ANY OTHER PURPOSES.
- UNDERGROUND SERVICES LOCATIONS HAVE BEEN OBTAINED FROM DIAL BEFORE YOU DIG (DBYD) SEARCHING FACILITY AND SHOW THE EXISTENCE OF SERVICES ONLY. SERVICES SHOWN ARE BASED ON SURFACE INDICATORS EVIDENT AT THE DATE OF SURVEY DURING FIELD SURVEY AND CHARTED AS A GUIDE TO THE POSITION AND NATURE OF THE SERVICE. IF POSITION AND DEPTH OF A SERVICE IS CRITICAL TO DESIGN OR CONSTRUCTION THE SERVICE MUST BE EXPOSED BY "POTHOLING" CARRIED OUT BY A PERSON ACCREDITED BY THE RELEVANT SERVICE PROVIDER.
- BEFORE ANY DEMOLITION, EXCAVATION OR CONSTRUCTION ON THE SITE, THE RELEVANT PERSON SHOULD MAKE AN INDEPENDENT AND UPDATED INQUIRY OF 'DIAL BEFORE YOU DIG' (PH.1100) AND ANY RELEVANT SERVICE PROVIDERS ASCERTAIN THE EXISTANCE OF FURTHER SERVICES (IF ANY) AND THE ACCURATE LOCATION OF THOSE NOT ABLE TO HAVE BEEN SURVEYED AT THE TIME OF PREPARING THIS PLAN (OR DATA).
- NO RESPONSIBILITY CAN BE ACCEPTED BY BASE SURVEYING FOR ANY DAMAGE CAUSED TO ANY UNDERGROUND SERVICE OR ANY LOSS OR INJURY SO SUFFERED IF ENQUIRY AND VERIFICATION HAVE NOT BEEN COMPLETED IN ACCORDANCE WITH THIS NOTE.
- THIS DETAIL SURVEY IS NOT A "LAND SURVEY" AS DEFINED BY THE SURVEYING AND SPATIAL INFORMATION ACT, 2002. IF CONSTRUCTION IS PROPOSED IN PROXIMITY OF BOUNDARY IT IS STRONGLY RECOMMENDED THAT A FURTHER SURVEY BE REQUESTED FOR MARKING OF RELEVANT BOUNDARY OR COMPLIANCE SETBACK LINE.
- CONTOUR INTERVAL 1 METRE.
- CONTOURS ARE INDICATIVE OF GROUNDFORM ONLY AND DO NOT PROVIDE AN EXACT LEVEL AT A PARTICULAR POINT.
- RESTRICTIONS ON BUILDING MAY APPLY TO THIS LAND.

LEGEND

- GFL - GARAGE FLOOR LEVEL
- KI - KERB INVERT
- MGA - MAP GRID AUSTRALIA
- SMH - SEWER MANHOLE
- SWP - STORMWATER PIT
- TEL - TELSTRA PIT
- TK - TOP OF KERB
- VC - TOP OF KERB AT VEHICLE CROSSING
- WM - WATER METER
- 8/5/10 - TREE SPREAD/DIA/HEIGHT
- S - APPROXIMATE POSITION OF SYDNEY WATER SEWER 150mmØ PIPE

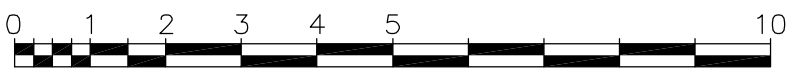

(A) - RIGHT OF CARRIAGEWAY (VIDE DP 639856)

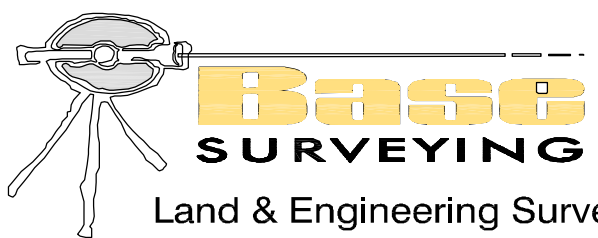

Simon Warren  
6 Surfview Ave Forster 2428  
Phone: 0412448259

Date: 2-9-2015  
Scale: 1:100 @ A1  
Datum AHD  
Reference: 15-76  
Sheet 1 of 1

Prepared for:  
**RICHARD LUKE**

Copyright: No part of this drawing may be reproduced or distributed in any form or by any means without prior written permission of Base Surveying.

**LEVEL & FEATURE SURVEY**  
43 HERBERT AVE, NEWPORT  
LOT 163 IN DP 13457  
**LGA: PITTWATER**

