


THIS DOCUMENT IS SUBJECT TO COPYRIGHT REECE PLUMBING CENTRES. THE DOCUMENT IS CONFIDENTIAL, PART OF A DESIGN AND CONSTRUCTION PACKAGE AND NOT TO BE REPRODUCED OR TRANSMITTED IN ANY FORM OR BY ANY MEANS, ELECTRONIC OR MECHANICAL, INCLUDING PHOTOCOPYING, RECORDING, OR BY ANY INFORMATION STORAGE AND RETRIEVAL SYSTEM. ANY UNAUTHORIZED REPRODUCTION OR TRANSMISSION OF THIS DOCUMENT IS STRICTLY PROHIBITED. THE DOCUMENT IS NOT TO BE USED FOR ANY PURPOSE OTHER THAN THAT FOR WHICH IT WAS PREPARED. 

Rev	Date	Details	By	Chk
1	15.09.11	NEW OPTION - INTERNAL REVIEW ISSUE	A.B	V.V.

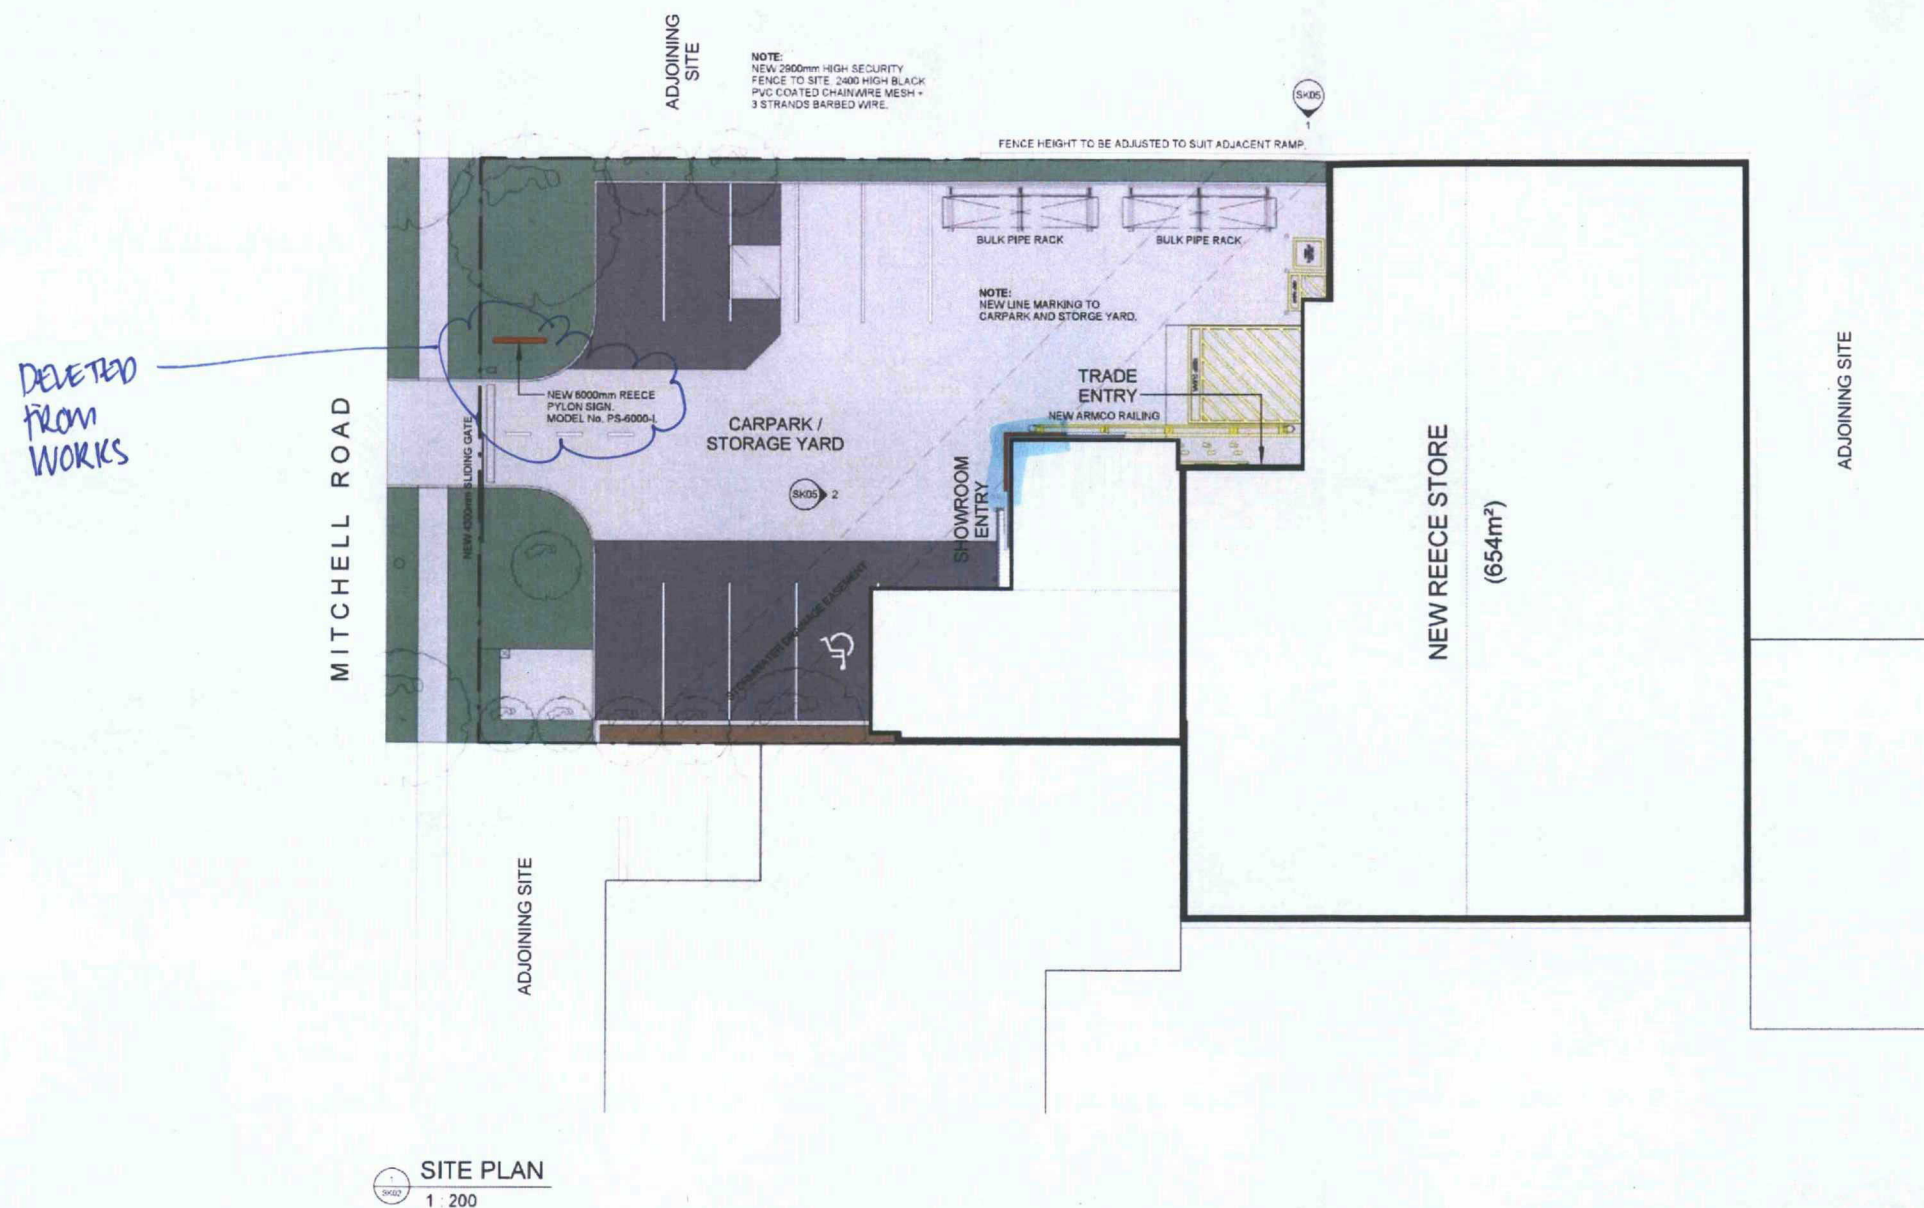

THIS PLAN TO BE READ IN
CONJUNCTION WITH
DA2012/ 0450
WARRINGAH COUNCIL

PRELIMINARY
NOT FOR CONSTRUCTION

reece

plumbing
centres

2020 - BROOKVALE, N.S.W.

53 MITCHELL ROAD,
BROOKVALE, N.S.W., 2100.

Date: 15.09.2011
Drawn: A.B.



Dwg No.: SK02 Rev: 1
Project No.: P08096



15/09/2011 3:31:41 PM


THIS DOCUMENT IS SUBJECT TO THE RELEVANT RELEVANT. ALL RIGHTS RESERVED. THIS DOCUMENT IS
 CONTRACTUAL AND NOT BE REPRODUCED OR TRANSMITTED IN ANY FORM OR BY ANY MEANS, ELECTRONIC OR MECHANICAL, INCLUDING PHOTOCOPYING, RECORDING, OR BY ANY INFORMATION STORAGE AND RETRIEVAL SYSTEM, WITHOUT THE WRITTEN PERMISSION OF REECE PLUMBING CENTRES. 

Rev	Date	Details	By	Chk
1	15.09.11	NEW OPTION - INTERNAL REVIEW ISSUE	A.B.	V.W.

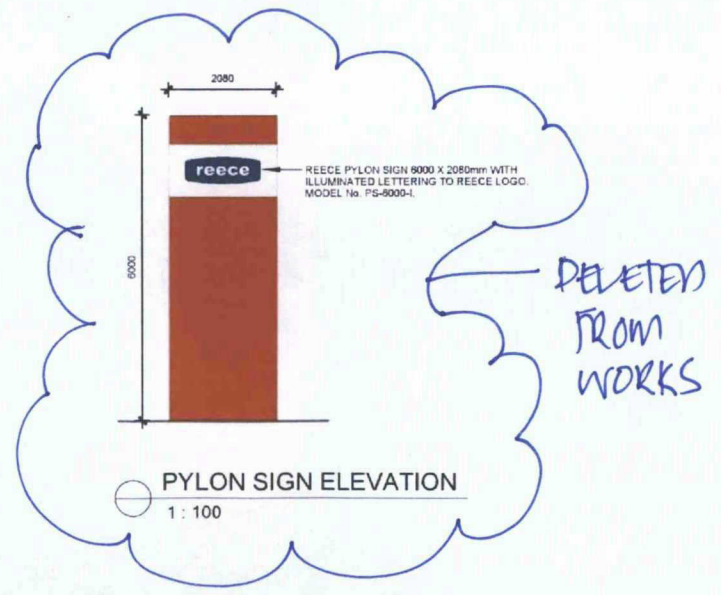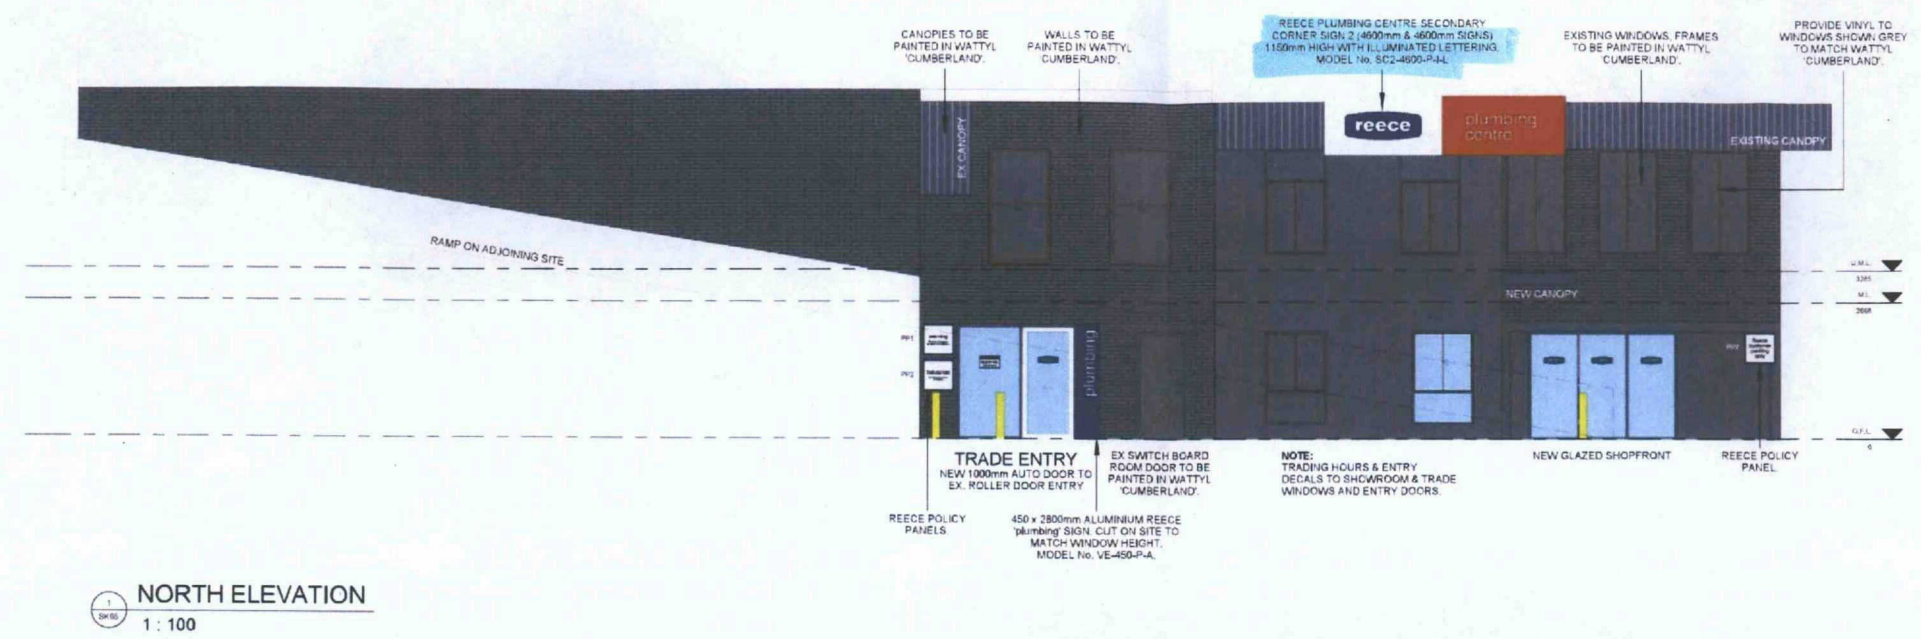

THIS PLAN TO BE READ IN
 CONJUNCTION WITH
 DA2012/ 0450
 WARRINGAH COUNCIL

PRELIMINARY
 NOT FOR CONSTRUCTION

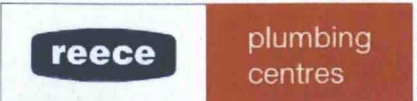

2020 - BROOKVALE, N.S.W.

53 MITCHELL ROAD,
 BROOKVALE, N.S.W., 2100.

Date: 15.09.2011
 Drawn: A.B.

Dwg No.: SK05 Rev: 1
 Project No.: P08096