


VIEWS OF RETAINED EXISTING LANDSCAPING

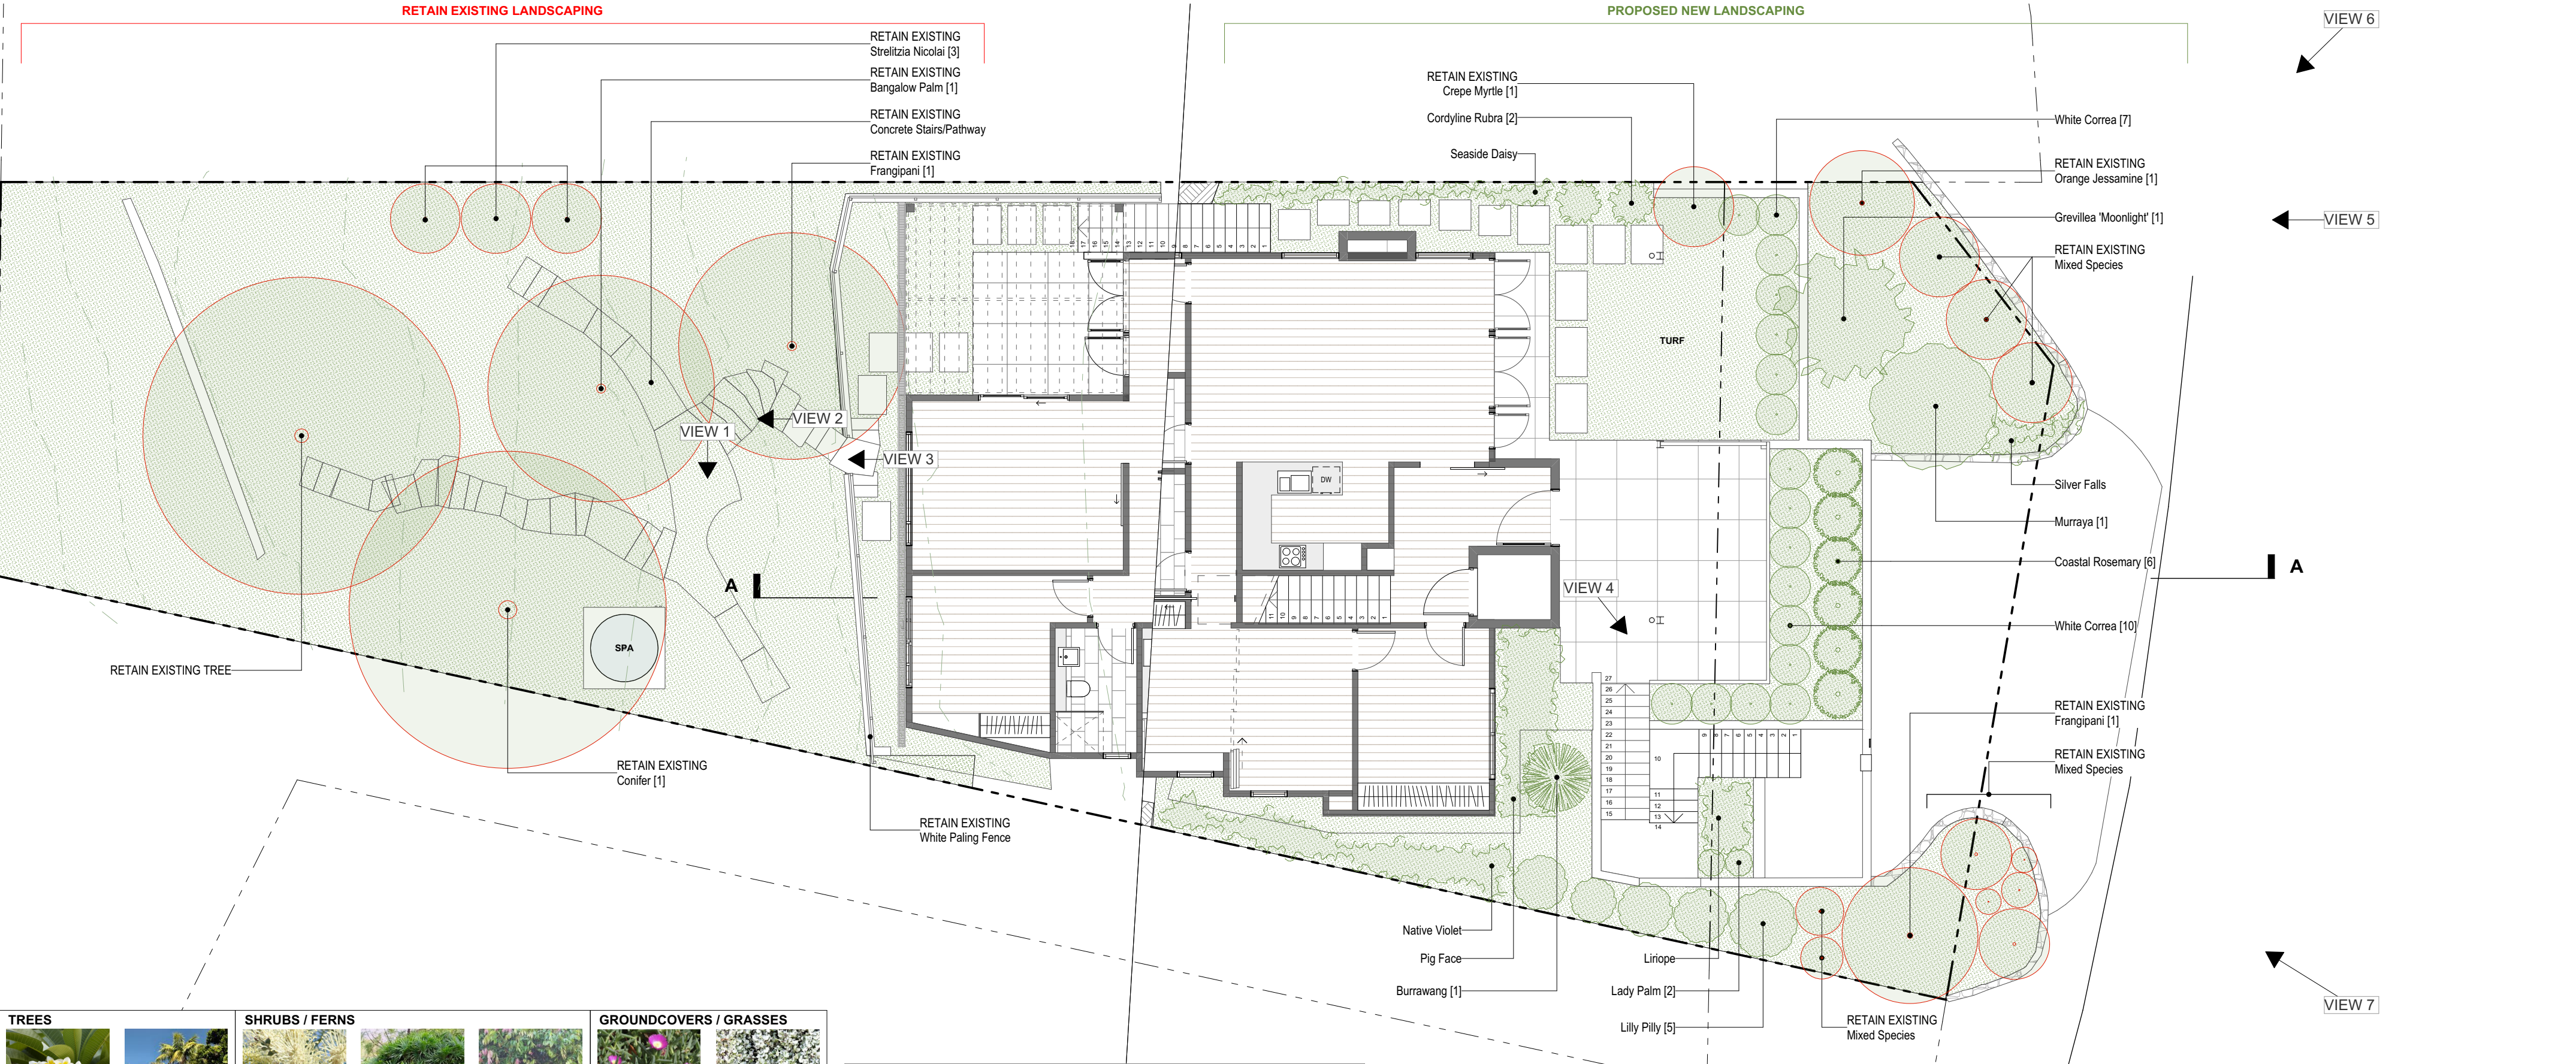

TREES

SHRUBS / FERNS

GROUNDCOVERS / GRASSES

PROPOSED PLANT SCHEDULE			
COMMON NAME	BOTANICAL NAME	HEIGHT	POT SIZE
Trees			
Burrawang Palm	Macrozamia communis	1.5-2m	300mm
Shrubs / Ferns			
Grevillea Moonlight	Grevillea whiteana	3-5m	300mm
Lady Palm	Rhapis excelsa	3m	75mm
Lilly Pilly	Syzygium paniculata	3-4m	300mm
White Correa	Correa Alba	1.5m	300mm
Coastal Rosemary	Westringia fruticosa	1m	300mm
Palm Lilly	Cordylone Rubra	1-2m	300mm
Orange Jasmine	Muraya	3-4m	300mm
Lilyturf	Liriope	0.5m	150mm
Groundcovers, Grasses, Vines			
Pig Face	Carpobrotus glaucescens	0.1m	300mm
Silver Falls	Dichondra Argentea	0.1m	150mm
Seaside Daisy	Erigeron Glaucus	0.1m	150mm
Native Violet	Viola hederacea	0.1m	150mm

EXISTING TREES RETAINED	
COMMON NAME	BOTANICAL NAME
Trees	
Bangalow Palm	Archontophoenix cunninghamiana
Bird of Paradise	Strelitzia Nicolai
Frangipani	Plumeria
Conifer	Araucaria cunninghamii
Shrubs / Ferns	
Crep Myrtle	Lagerstroemia
Orange Jessamine	Muraya paniculata