


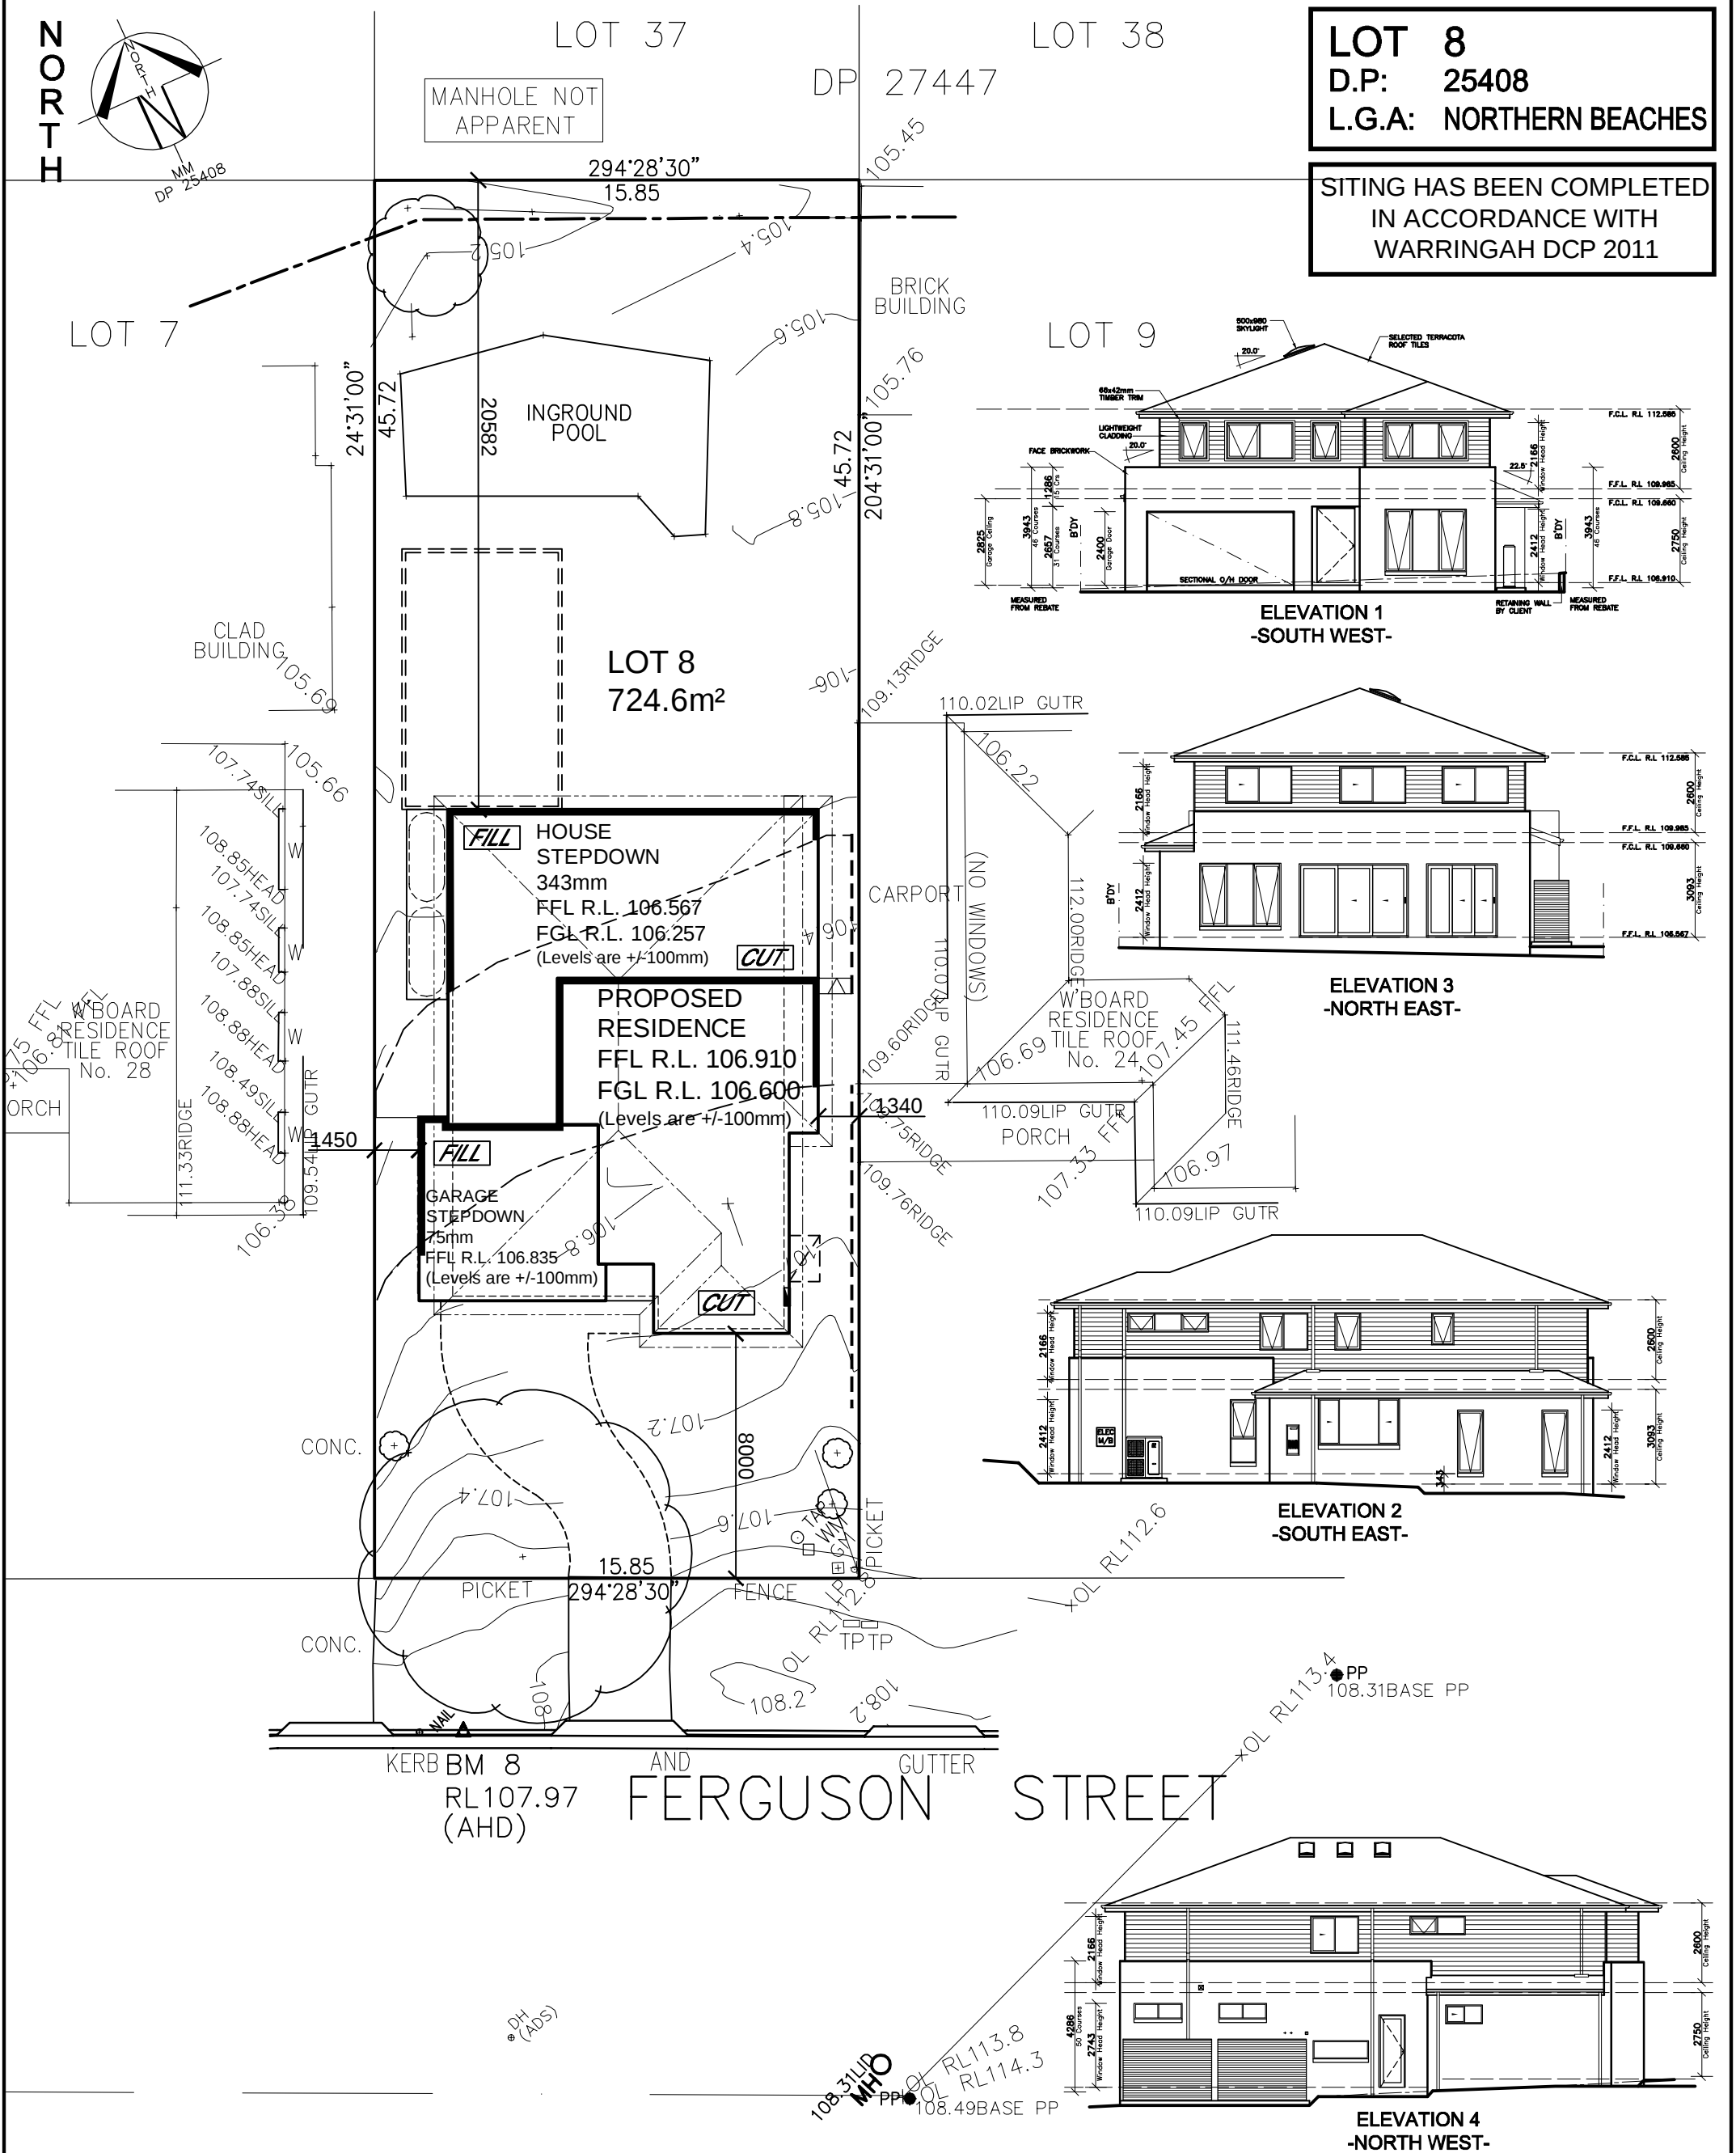

NEIGHBOUR NOTIFICATION PLAN

CLIENT'S SIGNATURE: _____ DATE: _____		PRODUCT: STAMFORD 40 Classic L/H Garage Sapphire Specification		CLIENT: Mr. YING Mrs. YING SITE ADDRESS: Lot 8 No.26 D.P 25408 Ferguson Street FORESTVILLE 2087		DA DRAWINGS	
DRAWN: PG.		DATE: 07.07.20		Rev: D		RATIO @ A3: 1:200	
SHEET: 2.4		CHECKED: AK		JOB No: 29914351		NSW	

ClarendonHomes

BL No. 2298C
ABN 18 003 892 706

Clarendon Homes (NSW) P/L
21 Solent Circuit, Baulkham Hills NSW 2153
T: (02) 8851 5300

© ALL RIGHTS RESERVED
This plan is the property of
CLARENDON HOMES (NSW) P/L
Any copying or altering
of the drawing shall not be
undertaken without written
permission from
CLARENDON HOMES (NSW) P/L
ALL DIMENSIONS TO STRUCTURAL
ELEMENTS. DIMENSIONS TO BE READ
IN PREFERENCE TO SCALING.