


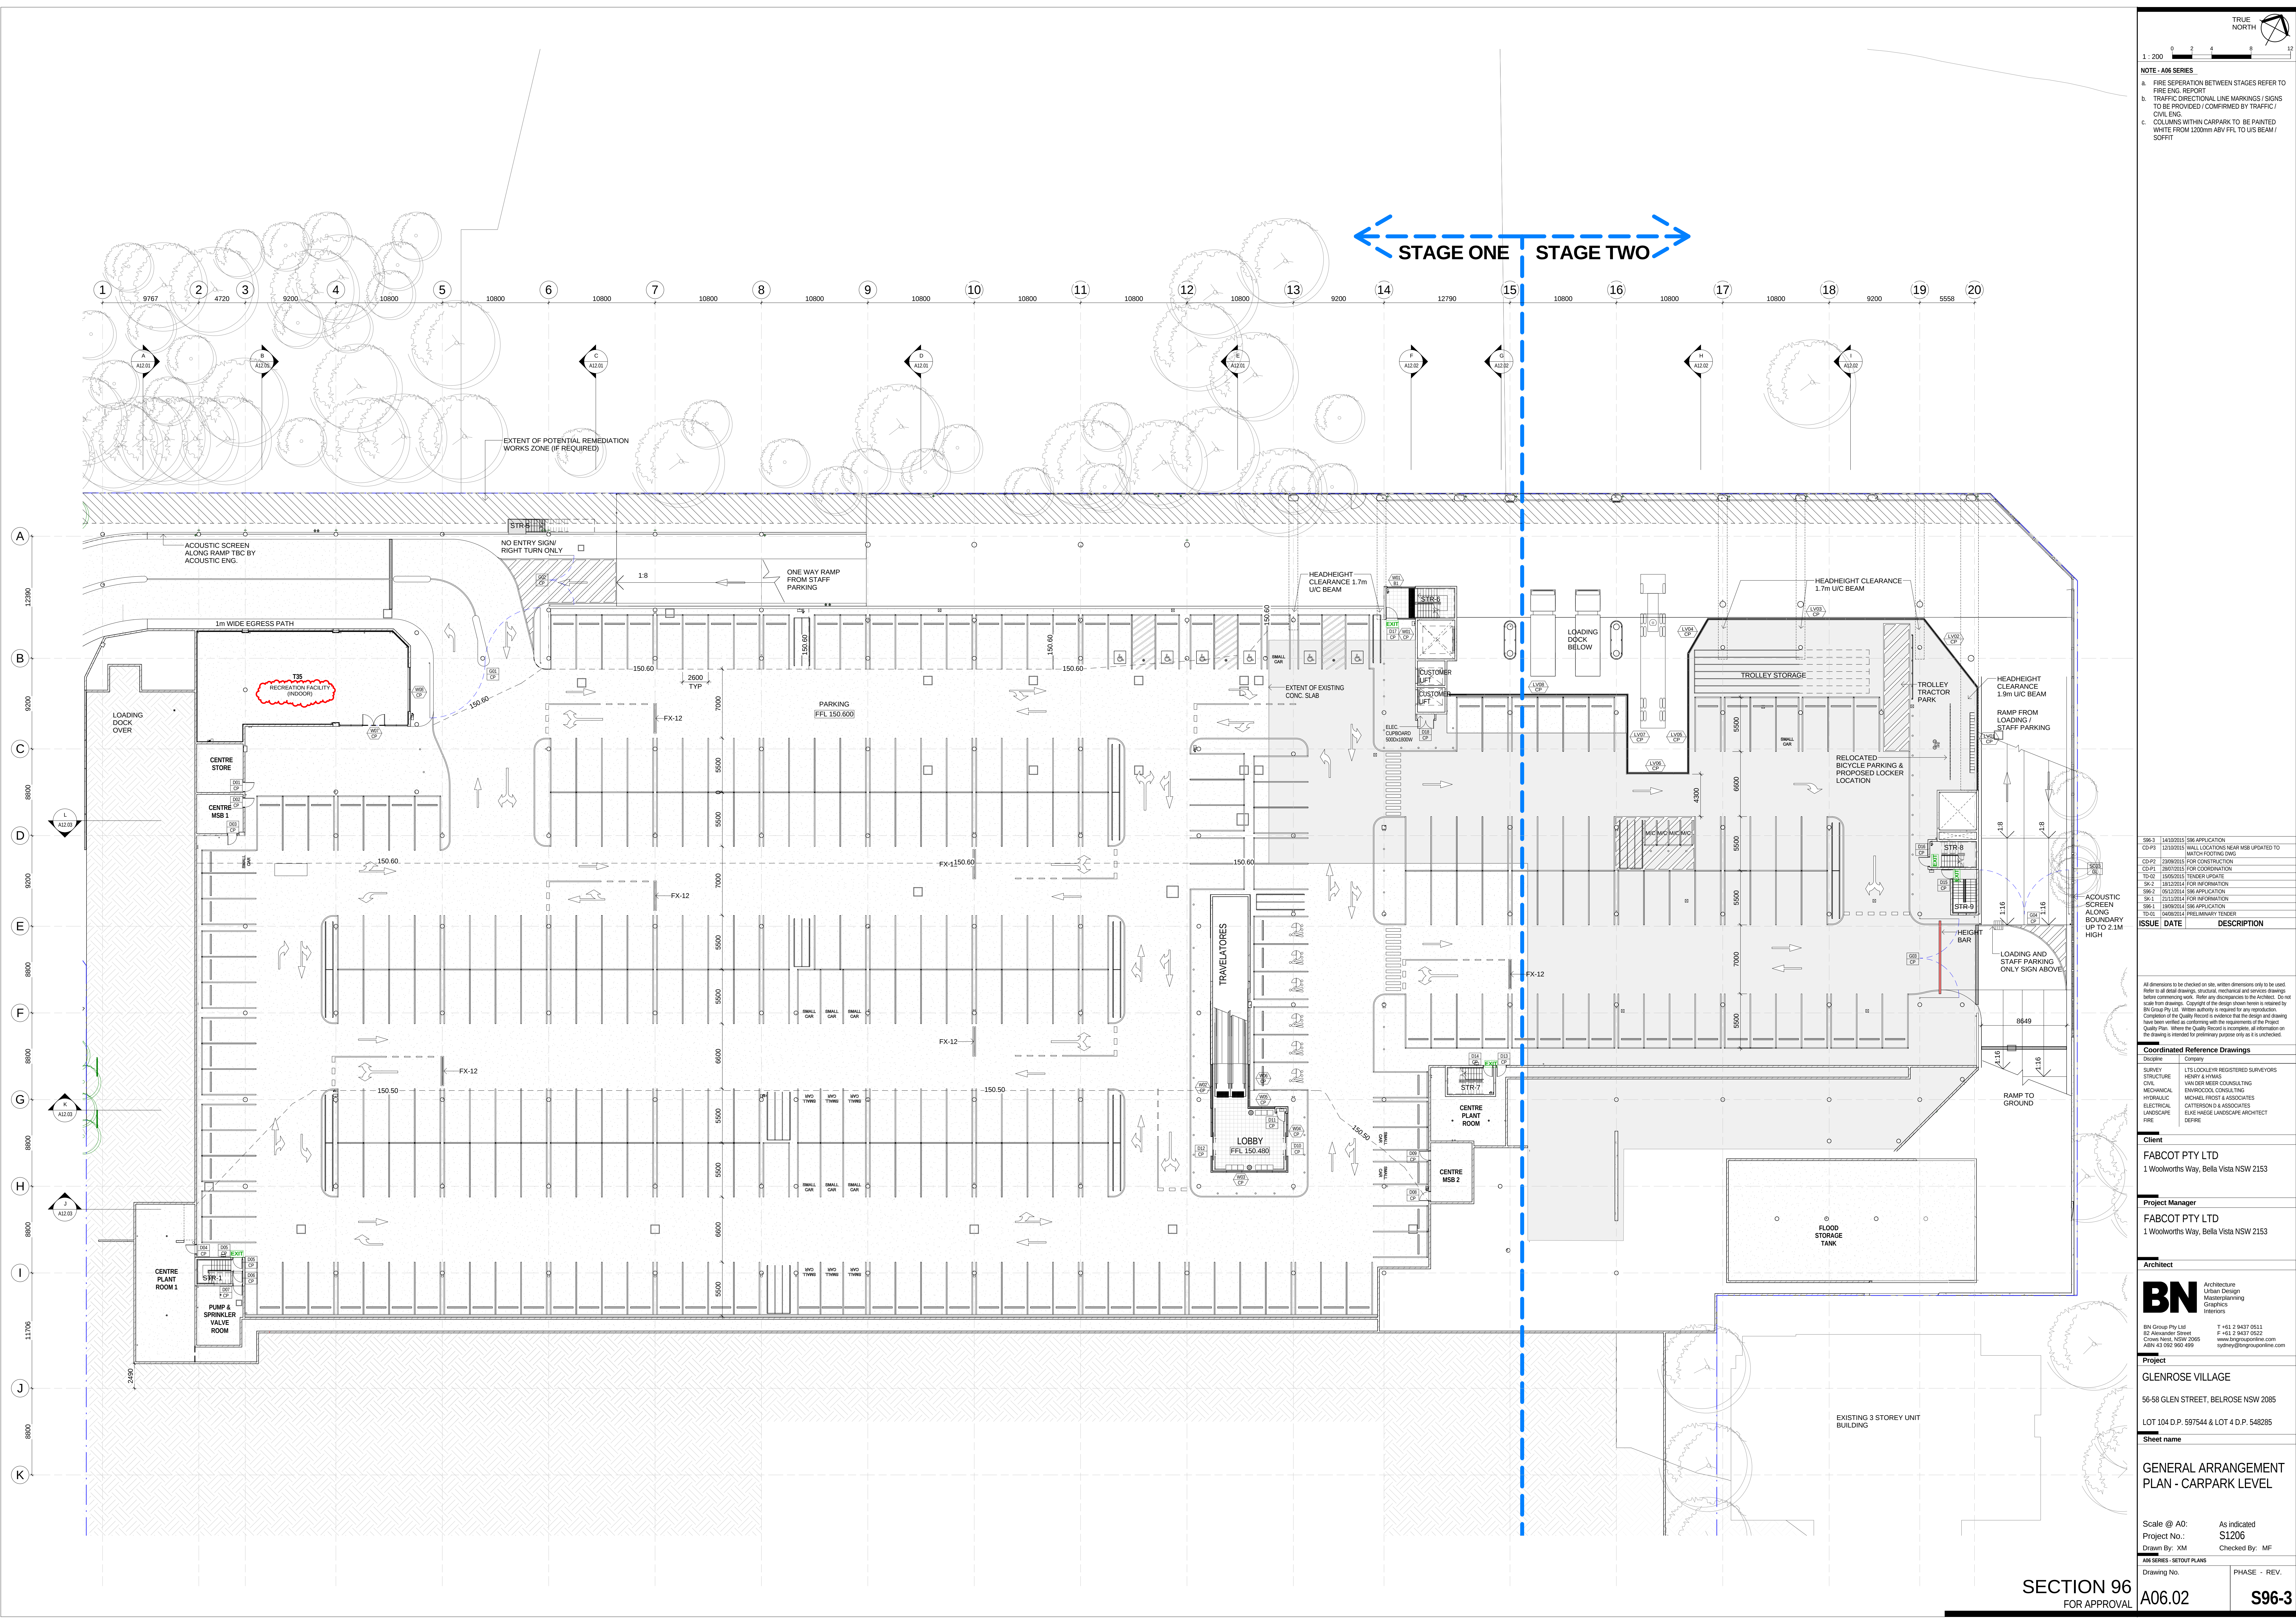

TRUE NORTH

1:200

0 2 4 8 12

NOTE - A65 SERIES

a. FIRE SEPERATION BETWEEN STAGES REFER TO FIRE ENG. REPORT

b. TRAFFIC DIRECTIONAL LINE MARKINGS / SIGNS TO BE PROVIDED / COMPLIED BY TRAFFIC / CIVIL ENG.

c. COLUMNS WITHIN CARPARK TO BE PAINTED WHITE FROM 1200mm ABV FFL TO US BEAM / SOFFIT

ISSUE	DATE	DESCRIPTION
599.3	14/02/2015	ISS APPLICATION
CD-PI	13/02/2015	WALL LOCATIONS NEAR MSB UPDATED TO MATCH FOOTING DWG.
CD-PI	29/02/2015	FOR CONSTRUCTION
CD-PI	29/02/2015	FOR COORDINATION
TD-02	14/02/2015	TENDER UPDATE
599.2	13/02/2015	FOR INFORMATION
599.1	06/02/2014	ISS APPLICATION
599.1	12/02/2014	FOR INFORMATION
599.1	13/02/2014	ISS APPLICATION
599.1	13/02/2014	PRELIMINARY TENDER

All dimensions to be checked on site, written dimensions only to be used. Refer to all detail drawings, structural, mechanical and services drawings, before commencing work. Refer any discrepancies to the Architect. Do not scale from drawings. Copyright of the design shown herein is retained by BN Group Pty Ltd. Written authority is required for any reproduction. Completion of the Quality Record is evidence that the design and drawing have been verified as conforming with the requirements of the Project Quality Plan. Where the Quality Record is incomplete, all information on the drawing is intended for preliminary purpose only as it is unconfirmed.

Discipline	Company
SURVEY	LTS LOCKEY REGISTERED SURVEYORS
STRUCTURE	HENRY & HANNA
CIVIL	VAN DER MEER CONSULTING
MECHANICAL	ENVIROCOOL CONSULTING
HYDRAULIC	MICHAEL ROBERT & ASSOCIATES
ELECTRICAL	CATTERSON & ASSOCIATES
LANDSCAPE	ELITE WEDGE LANDSCAPE ARCHITECT
FIRE	DEFIRE

Client
FABCOT PTY LTD
1 Woolworths Way, Bella Vista NSW 2153

Project Manager
FABCOT PTY LTD
1 Woolworths Way, Bella Vista NSW 2153

Architect
BN
Architecture
Urban Design
Masterplanning
Graphics
Interiors

BN Group Pty Ltd
82 Alexander Street
Crows Nest, NSW 2085
ABN 43 092 960 469

T +61 2 9437 0511
F +61 2 9437 0522
www.bnarchitecture.com
sydney@bnarchitecture.com


Project
GLENROSE VILLAGE
56-58 GLEN STREET, BELROSE NSW 2085
LOT 104 D.P. 597544 & LOT 4 D.P. 548285

Sheet name
GENERAL ARRANGEMENT PLAN - CARPARK LEVEL

Scale @ A0: As indicated
Project No.: S1206
Drawn By: XM Checked By: MF

A65 SERIES - SETOUT PLANS
Drawing No. PHASE - REV.

SECTION 96
FOR APPROVAL
A06.02
S96-3

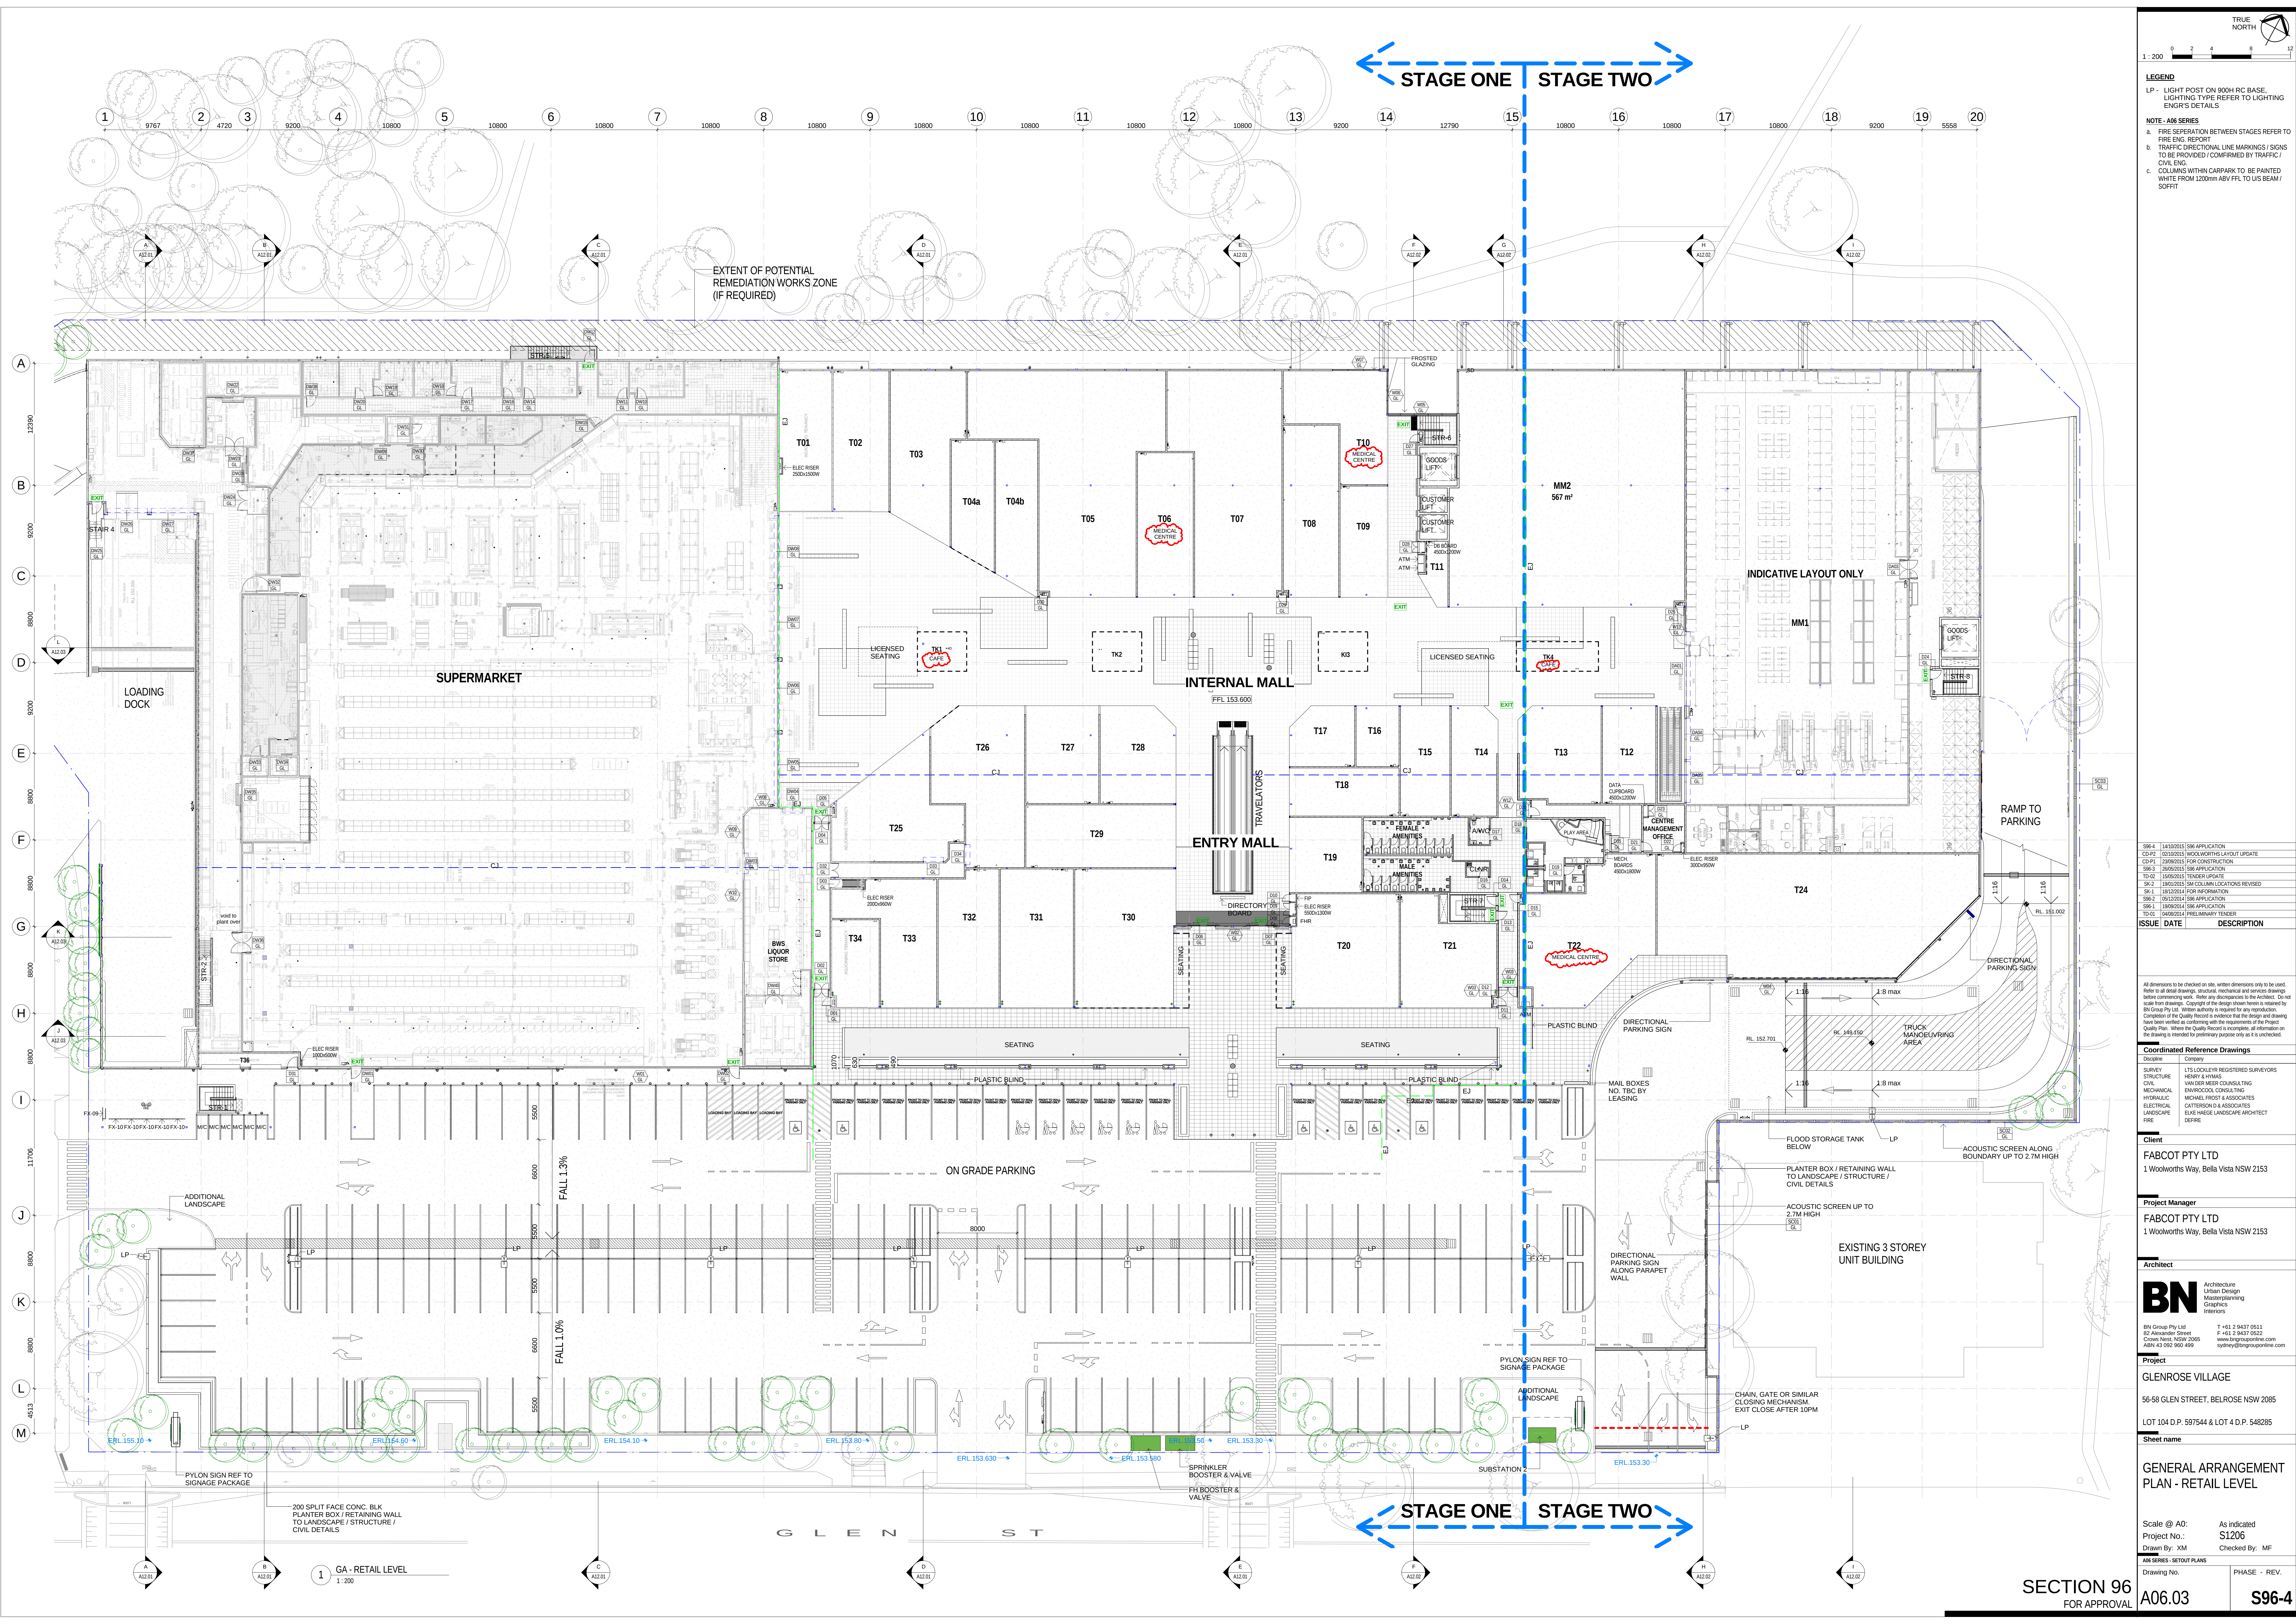

TRUE NORTH

1:200

LEGEND

LP - LIGHT POST ON 800H RC BASE, LIGHTING TYPE REFER TO LIGHTING ENGINEER'S DETAILS

NOTE - AIS SERIES

a. FIRE SEPARATION BETWEEN STAGES REFER TO FIRE ENG. REPORT

b. TRAFFIC DIRECTIONAL LINE MARKINGS / SIGNS TO BE PROVIDED / CONFIRMED BY TRAFFIC / CIVIL ENG.

c. COLUMNS WITHIN CARPARK TO BE PAINTED WHITE FROM 1200mm ABV FFL TO U/S BEAM / SOFFIT

ISSUE	DATE	DESCRIPTION
996-4	14/03/2015	SM APPLICATION
CD-02	03/03/2015	WORKWORTHY LAYOUT UPDATE
CD-01	12/03/2015	FOR CONSTRUCTION
999-3	06/05/2015	SM APPLICATION
TD-02	15/05/2015	TENDER UPDATE
999-2	18/05/2015	SM COLUM LOCATIONS REVISED
SK-1	18/03/2014	FOR INFORMATION
999-1	05/03/2014	SM APPLICATION
999-1	18/06/2014	SM APPLICATION
TD-01	18/06/2014	PRELIMINARY TENDER

Client

FABCOT PTY LTD
1 Woolworths Way, Bella Vista NSW 2153

Project Manager

FABCOT PTY LTD
1 Woolworths Way, Bella Vista NSW 2153

Architect

BN Architecture
Urban Design
Masterplanning
Graphics
Interiors

BN Group Pty Ltd
82 Alexander Street
Crows Nest, NSW 2085
ABN 43 092 960 469

T +61 2 9437 0511
F +61 2 9437 0522
www.bongrouppteltd.com
sydney@bongrouppteltd.com

Project

GLENROSE VILLAGE
56-58 GLEN STREET, BELROSE NSW 2085
LOT 104 D.P. 597544 & LOT D.P. 548285

Sheet name

GENERAL ARRANGEMENT
PLAN - RETAIL LEVEL

Scale @ A0: As indicated
Project No.: S1206
Drawn By: XM Checked By: MF

AIS SERIES - SETOUT PLANS

Drawing No. PHASE - REV.