<u>LEGEND</u>


AWN - AWNING BALC - BALCONY LEVEL CHM - CHIMNEY LEVEL CL - ROAD CENTER LINE LEVEL CONC - CONCRETE SURFACE LEVEL DECK - DECK LEVEL EPIT - ELECTRICAL PIT **ELEC- ELECTRICAL SUBSTATION** TPIT TELECOMMUNICATION PIT FLR - FLOOR LEVEL GAS - GAS METER GATE - GATE GDN - GARDEN LEVEL GRATE - GRATED PIT LEVEL **GRV - GRAVEL LEVEL HC - HOUSE CONNECTION HYD - HYDRANT** INV- INVERT LEVEL KT - TOP OF KERB LEVEL KI - KERB INVERT LEVEL LP - LIGHT POLE PAR - PARAPET LEVEL PAT - PATIO PATH - PATH LEVEL PAV - PAVING LEVEL PINV - PIT INVERT SIC - SEWER INSPECTION CAP

POOL - POOL LEVEL **RWT - RAIN WATER TANK** ROOF - ROOF LEVEL SKYL - SKYLIGHT LEVEL SPIPE - SEWER VENT PIPE SPHT - SPOT HEIGHT STEP - STEP LEVEL TG - TOP OF GUTTER TILE - TILED LEVEL TOW - TOP OF WALL

WINDOW TW - WINDOW TOP

IN KERB 151.78 TPIT - TELSTRA PIT WALL - WALL LEVEL (TOW- TOP OF WALL, **BOW- BOTTOM OF WALL)** WM - WATER METER TR/6/0.2/5 - TREE (SPREAD 6m, TRUNK DIA 0.2m, HEIGHT 5m) DIMENSIONS ARE **APPROXIMATE** TD - DOOR TOP **BD - DOOR BOTTOM BW - WINDOW BOTTOM** CONTOUR INTERVAL - 0.2m

- 1. A FIELD BOUNDARY SURVEY (BOUNDARY IDENTIFICATION) HAS BEEN UNDERTAKEN WITH BOUNDARIES DEFINED UTILISING DP224535,DP225845, DP247597, DP1190985 & DP1192794 BOUNDARY DIMENSIONS CAN MOVE TO A DEGREE WITH THE LODGEMENT OF A PLAN AT THE TITLES OFFICE OF THE SUBJECT LOT OR OF A LOT IN THE VICINITY.
- 2. DIMENSIONED STRUCTURES ARE IN RELATION TO THIS BOUNDARY SURVEY. 3. ORIGIN OF LEVELS SSM9174 RL: 159.318m (A.H.D.- CLASS LC) SEARCH DATED
- 22/12/2022.
- 4. BEARINGS ARE ON MGA GRID NORTH. 5. RELATIONSHIP OF OTHER IMPROVEMENTS, DETAIL AND ADJOINING BUILDINGS TO THE BOUNDARY, IF CRITICAL, WILL REQUIRE FURTHER SURVEY. IF ANY FENCING OR BUILDING NEAR THE SUBJECT BOUNDARIES IT IS RECOMMENDED THAT THE BOUNDARIES BE PHYSICALLY MARKED BY A REGISTERED SURVEYOR.
- 6. SERVICES SHOWN ARE BASED ON VISIBLE SURFACE INDICATORS EVIDENT AT THE DATE OF SURVEY ONLY. DIAL BEFORE YOU DIG AND ALL SERVICE AUTHORITIES SHOULD BE CONTACTED PRIOR TO ANY DEVELOPMENT. 7. ROOF AND EAVE & GUTTER HEIGHTS HAVE BEEN OBTAINED BY AN INDIRECT
- METHOD AND ARE ACCURATE FOR PLANNING PURPOSES ONLY. 8. ADJOINING BUILDINGS AND DWELLINGS HAVE BEEN PLOTTED FOR DIAGRAMMATIC PURPOSES ONLY AND SPECIFIC DETAILS, IF CRITICAL, WILL
- REQUIRE FURTHER SURVEY. 9. THE DIAMETER OF TREE TRUNKS CONTAINED WITHIN TREE SYMBOLS ARE NOT
- TO SCALE AND ARE INDICATIVE ONLY. 10. IF TREE DIMENSIONS ARE NOT STATED, TREE SYMBOLS ARE USED TO INDICATE THE OUTLINE OF A HEDGE. SYMBOLS MAY NOT INDICATE ACTUAL AMOUNT OF
- 11. RESTRICTIONS ON THE USE OF LAND NOTED ON TITLE (DP224535 & DP225845)

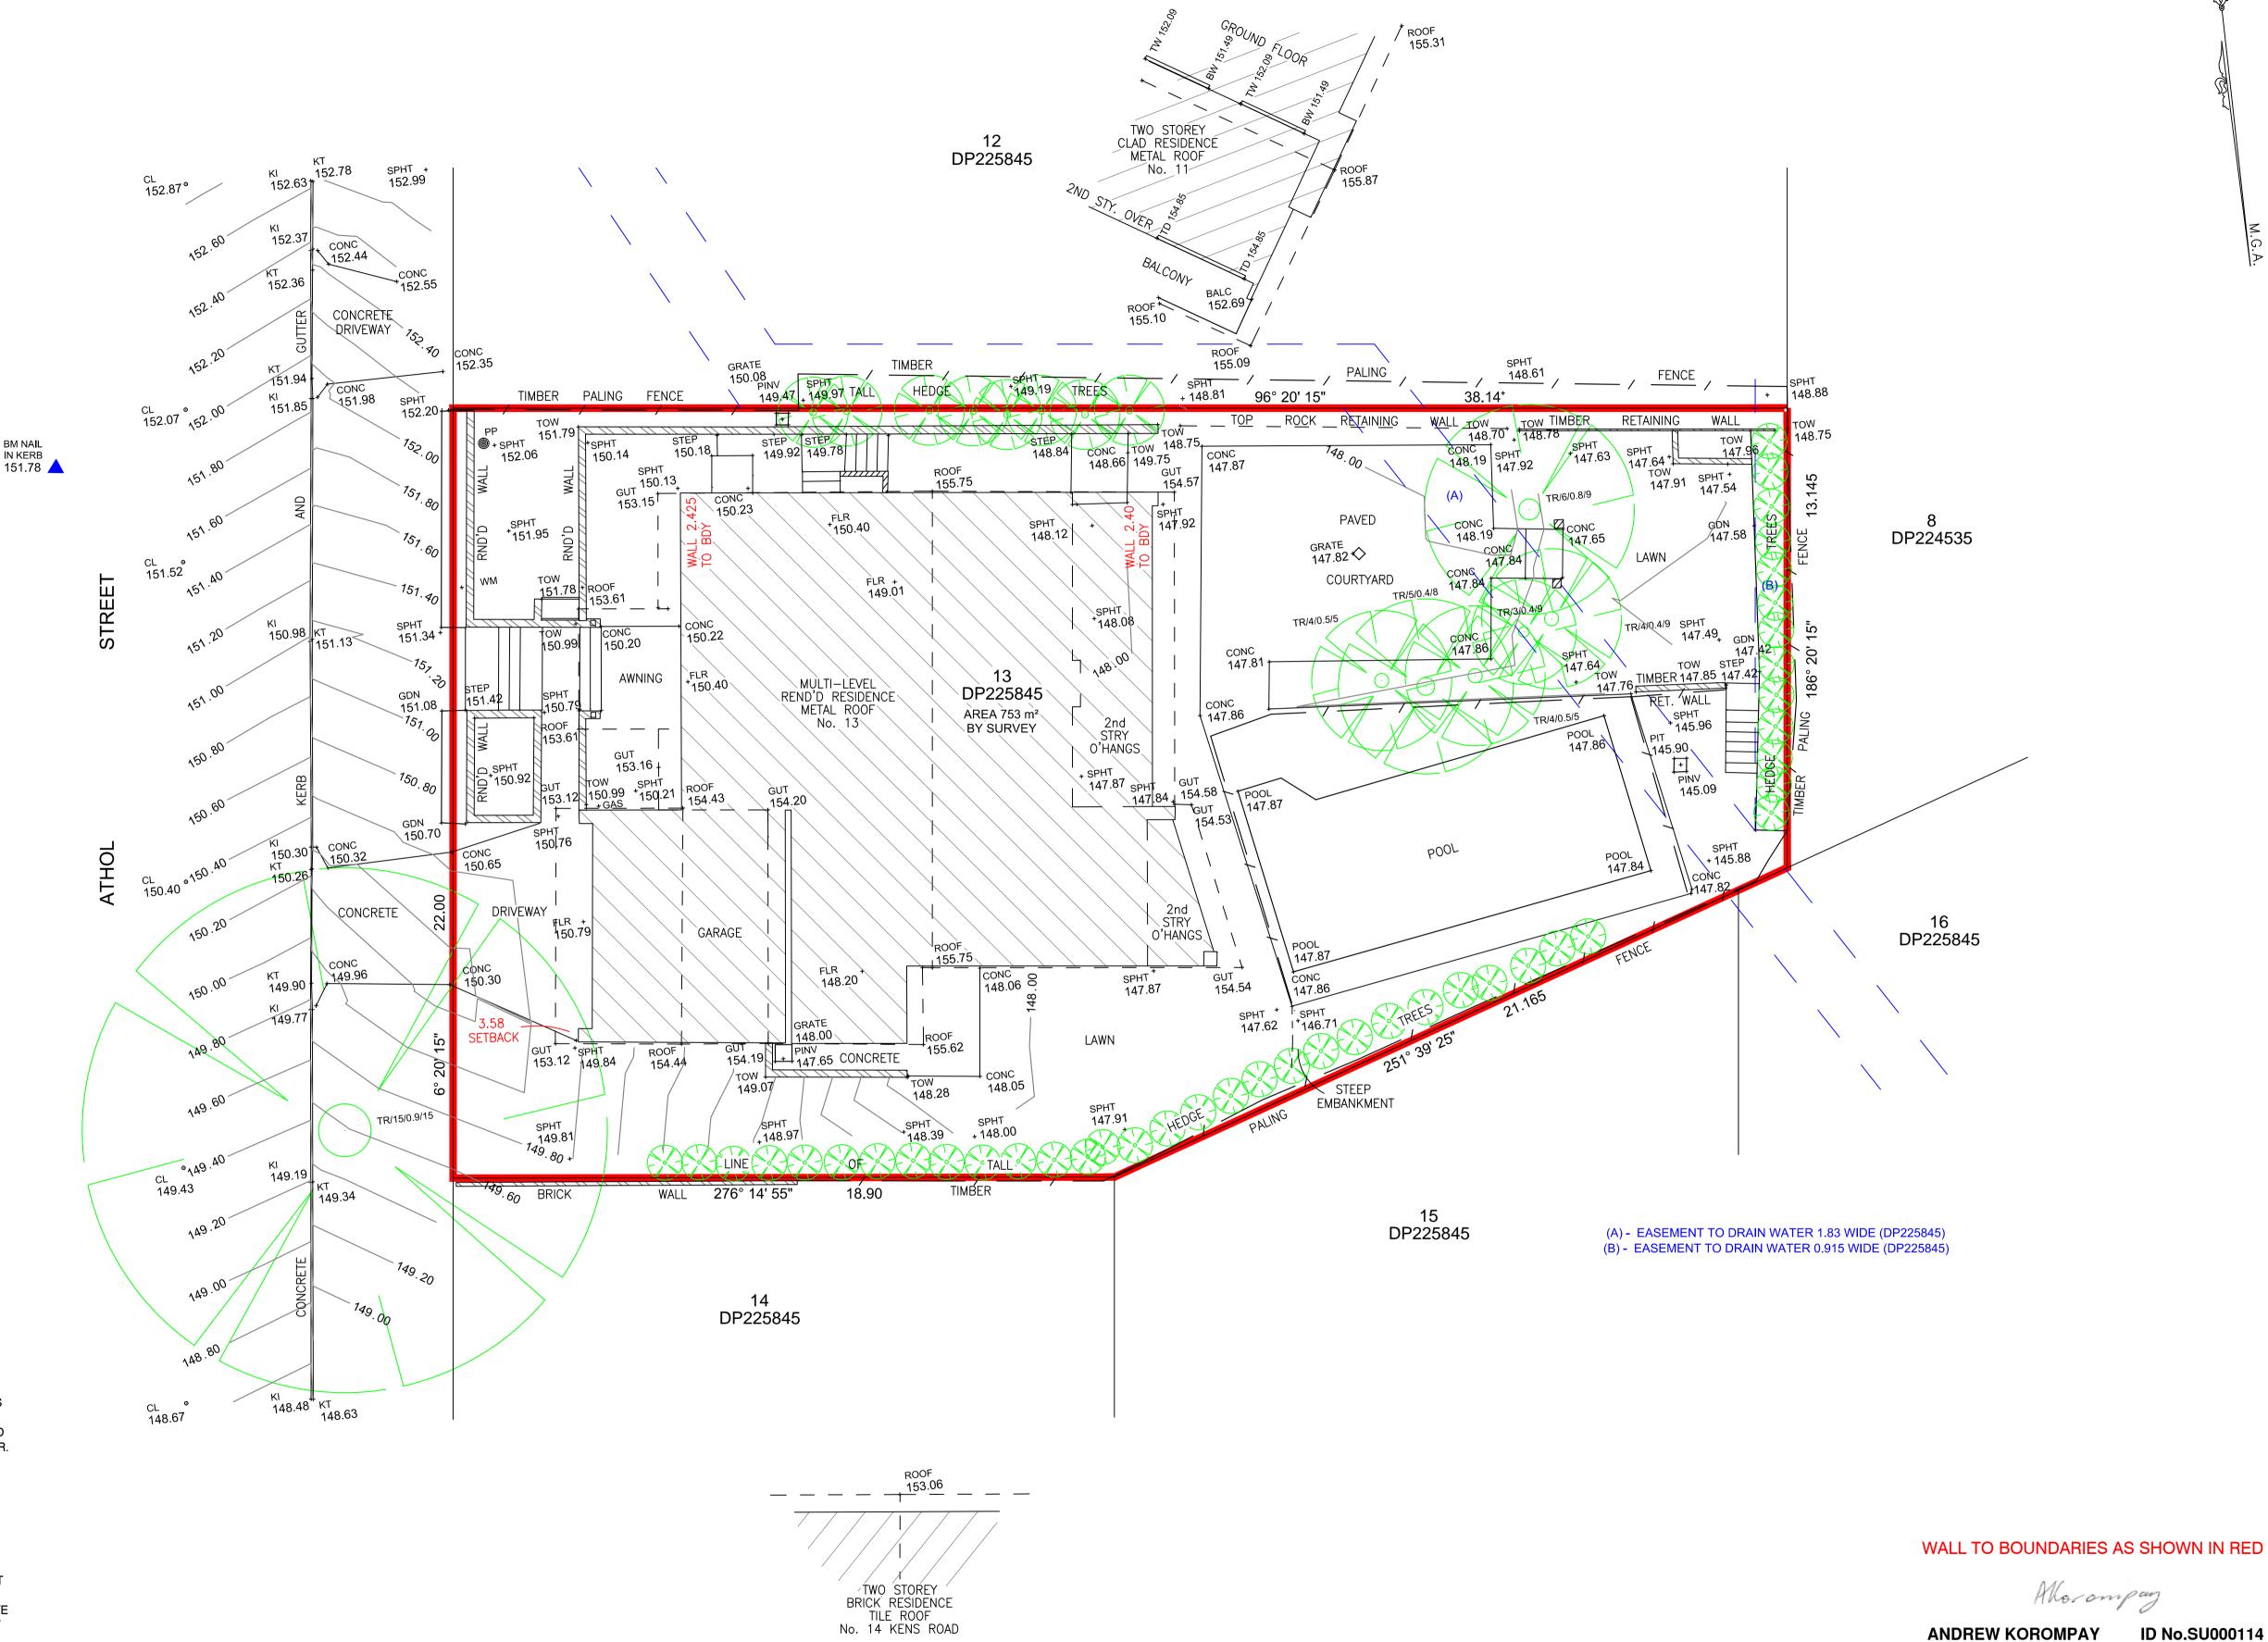

**INITIAL ISSUE** 19/01/23 **REVISION DESCRIPTION** DATE REVISION

PLAN OF DETAIL OVER No. 13, ATHOL STREET, FRENCHS FOREST, NSW, 2086.



TRUENORTH SURVEY GROUP A.B.N. 97 106 447 198 Registered Consulting Surveyors 16/9 Narabang Way Belrose NSW 2085

Email: andrew@truenorthsurveys.com.au

Tel: (02) 9450 0868 Mob: (0412) 353 784

SCALE: 1:100 @ A1 : 1:200 @ A3		DATE: 19/01/2023
CLIENT: TIMOTHY AND AIR KIEHNE		DATUM: AHD
JOB No. 2639		PAGE 1 OF 1
DRAWN	CHECKED	APPROVED
KS	AK	AK
DRAWING No. 2639		REVISION 0

Allorompay

Surveyor Registered under The Surveying Act, 2002.