



E.4 NORTH ELEVATION

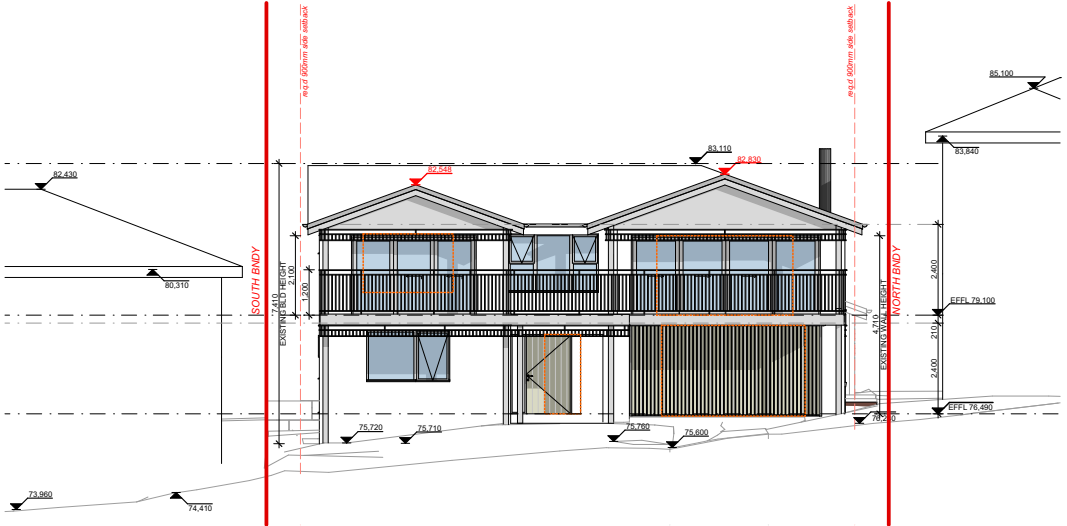

E.1 HILMA ST ELEVATION (EAST)



E.3 REAR ELEVATION (WEST)

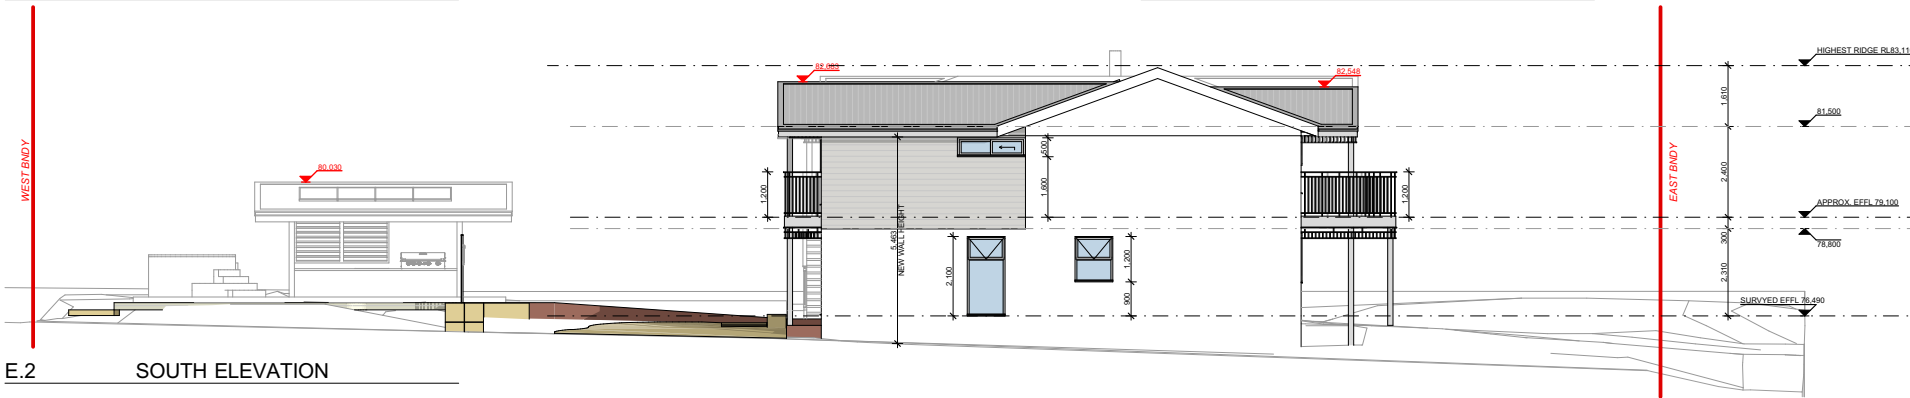

E.2 SOUTH ELEVATION

FINISHES SCHEDULE: