

LEGEND


Building	BALC	Balcony Height
Walls	BOL	Border
Keel Bottom	BS	Bus Stop
Keel edge	BW	Bottom of Window
Keel	CHM	Chimney Height
Barrier	ER	Earth Rod
Hedge	FL	Fire Hydrant
Overhead Powerline	FL	Floor Level
Survey Station & Name	GU	Gully
Manholes	GFL	Ground Floor Level
Gas Meter	GM	Gas Valve
Gas Valve	GV	Height
Bench Mark	HT	Height
Sodping	IC	Inspection Cover
Tree 12/0.5/10	LOFL	Lower Floor Level
Area Of Undergrowth	MH	Manhole
Gate	PP	Poropert Height
Stop Valve	PP	Power Pole
Inspection chamber	SFL	Second Floor Level
Cover level	SIL	Sill Height
Invert level	SP	Sign Post
Pipe invert (diameter)	SV	Stop Valve
Back Gully	TD	Top of Door
Manhole	TDW	Top of Door/Window
Manhole	TEL	Teletro
Manhole	TG	Top of Gutter
Manhole	TL	Traffic Light
Manhole	TL	Top of Light
Manhole	TL	Top of Window
Manhole	TL	Top of Fence
Manhole	TL	Top of Wall
Manhole	TL	Under Side Height
Manhole	TL	Water Meter
Manhole	TL	Wall to Boundary

NOTES:

- ALL DIMENSIONS/LEVELS SHOULD BE CHECKED ON SITE PRIOR TO THE DESIGN AND CONSTRUCTION. THE REE INFORMATION WHERE APPLICABLE HAS BEEN SURED FROM GROUND LEVEL, AND THEREFORE SHOULD BE TREATED AS APPROXIMATE ONLY.
- 1) SURVEY MARKS MUST BE PLACED PRIOR TO ANY CONSTRUCTION WORK.
 - 2) ORIGIN OF LEVELS SSN 9185, R1272659 A.H.D.
 - 3) SITE AND BOUNDARY SURVEY HAS BEEN COMPLETED.
 - 4) ALL DIMENSIONS ARE IN METERS.
 - 5) BEARINGS ARE ON MAGNETIC MERIDIAN.
 - 6) EXTENT OF TREE CANOPY IS APPROXIMATE & DIAGRAMMATIC ONLY.
 - 7) THE INFORMATION ON THIS SURVEY IS TO BE USED FOR DESIGN AND CONSTRUCTION ONLY.
 - 8) SURVEY MARKS MUST BE PLACED PRIOR TO ANY CONSTRUCTION.
 - 9) THE RECORDS OF THE SERVICE AUTHORITIES HAVE NOT BEEN INVESTIGATED, ONLY THOSE SERVICES THAT ARE VISIBLE AND ACCESSIBLE AT THE DATE OF SURVEY HAVE BEEN SHOWN.
 - 10) SERVICES SHOWN ARE INDICATIVE ONLY, OTHER SERVICES MAY EXIST THAT ARE NOT SHOWN.
 - 11) THERE IS ANY POINT OR FEATURE (e.g. FLOOR LEVEL, WALL POSITION, ROOF ETC) CRITICAL TO THE PREPARATION OF DESIGN PLANS OR CONSTRUCTION, THAT POINT OR FEATURE SHOULD BE MADE KNOWN TO US AND ACCURATELY LOCATED PRIOR TO THE COMPLETION OF THESE PLANS OR CONSTRUCTION OF CONSTRUCTION.
 - 12) SHIR RISES, SIPS AND DIMENSIONS HAVE NOT BEEN INDIVIDUALLY LOCATED, AND ARE DIAGRAMMATIC ONLY.

COPYRIGHT:

THE INFORMATION SHOWN/CONTAINED IN THIS DRAWING/TITLE IS COPYRIGHT. THE INFORMATION MAY ONLY BE USED FOR THE PURPOSES FOR WHICH IT WAS PROVIDED. NO PART OF THIS DRAWING/TITLE MAY BE REPRODUCED OR TRANSMITTED IN ANY FORM OR BY ANY MEANS, ELECTRONIC OR MECHANICAL, WITHOUT THE PRIOR WRITTEN PERMISSION OF HILL & BLUME PTY. LTD.

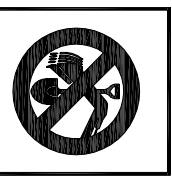

Hill & Blume
CONSULTING SURVEYORS
ACN 000 721 004
surveys@hillandblume.com.au

Hill & Blume Pty Ltd
102 Crown Street
Woolloomooloo
NSW 2011
Tel (02) 9332 4888
Fax (02) 9331 6422

PROJECT

SHOWING SELECTED LEVELS
AND DETAIL OVER

LOT 2610 IN DP 752038 BEING
183 ALLAMBE ROAD, ALLAMBE HEIGHTS

LGA WARRINGHA

REGISTERED SURVEYOR

SCALE

1:200

DRAWN/PAPER SIZE



CH/A1

SURVEY DATE


20/02/15

DRAWING NO.

56801001A

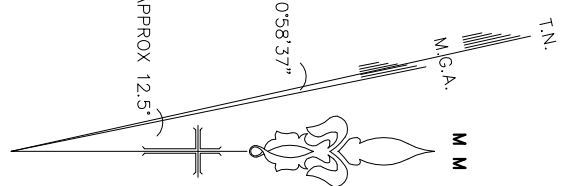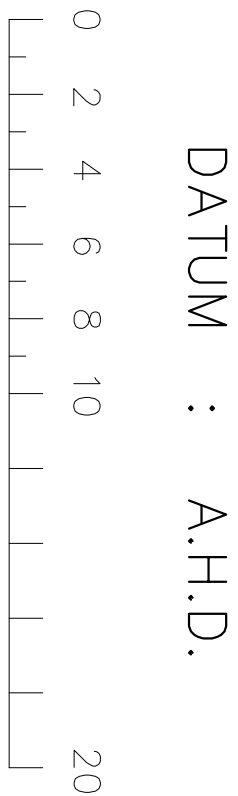

9014
262.93

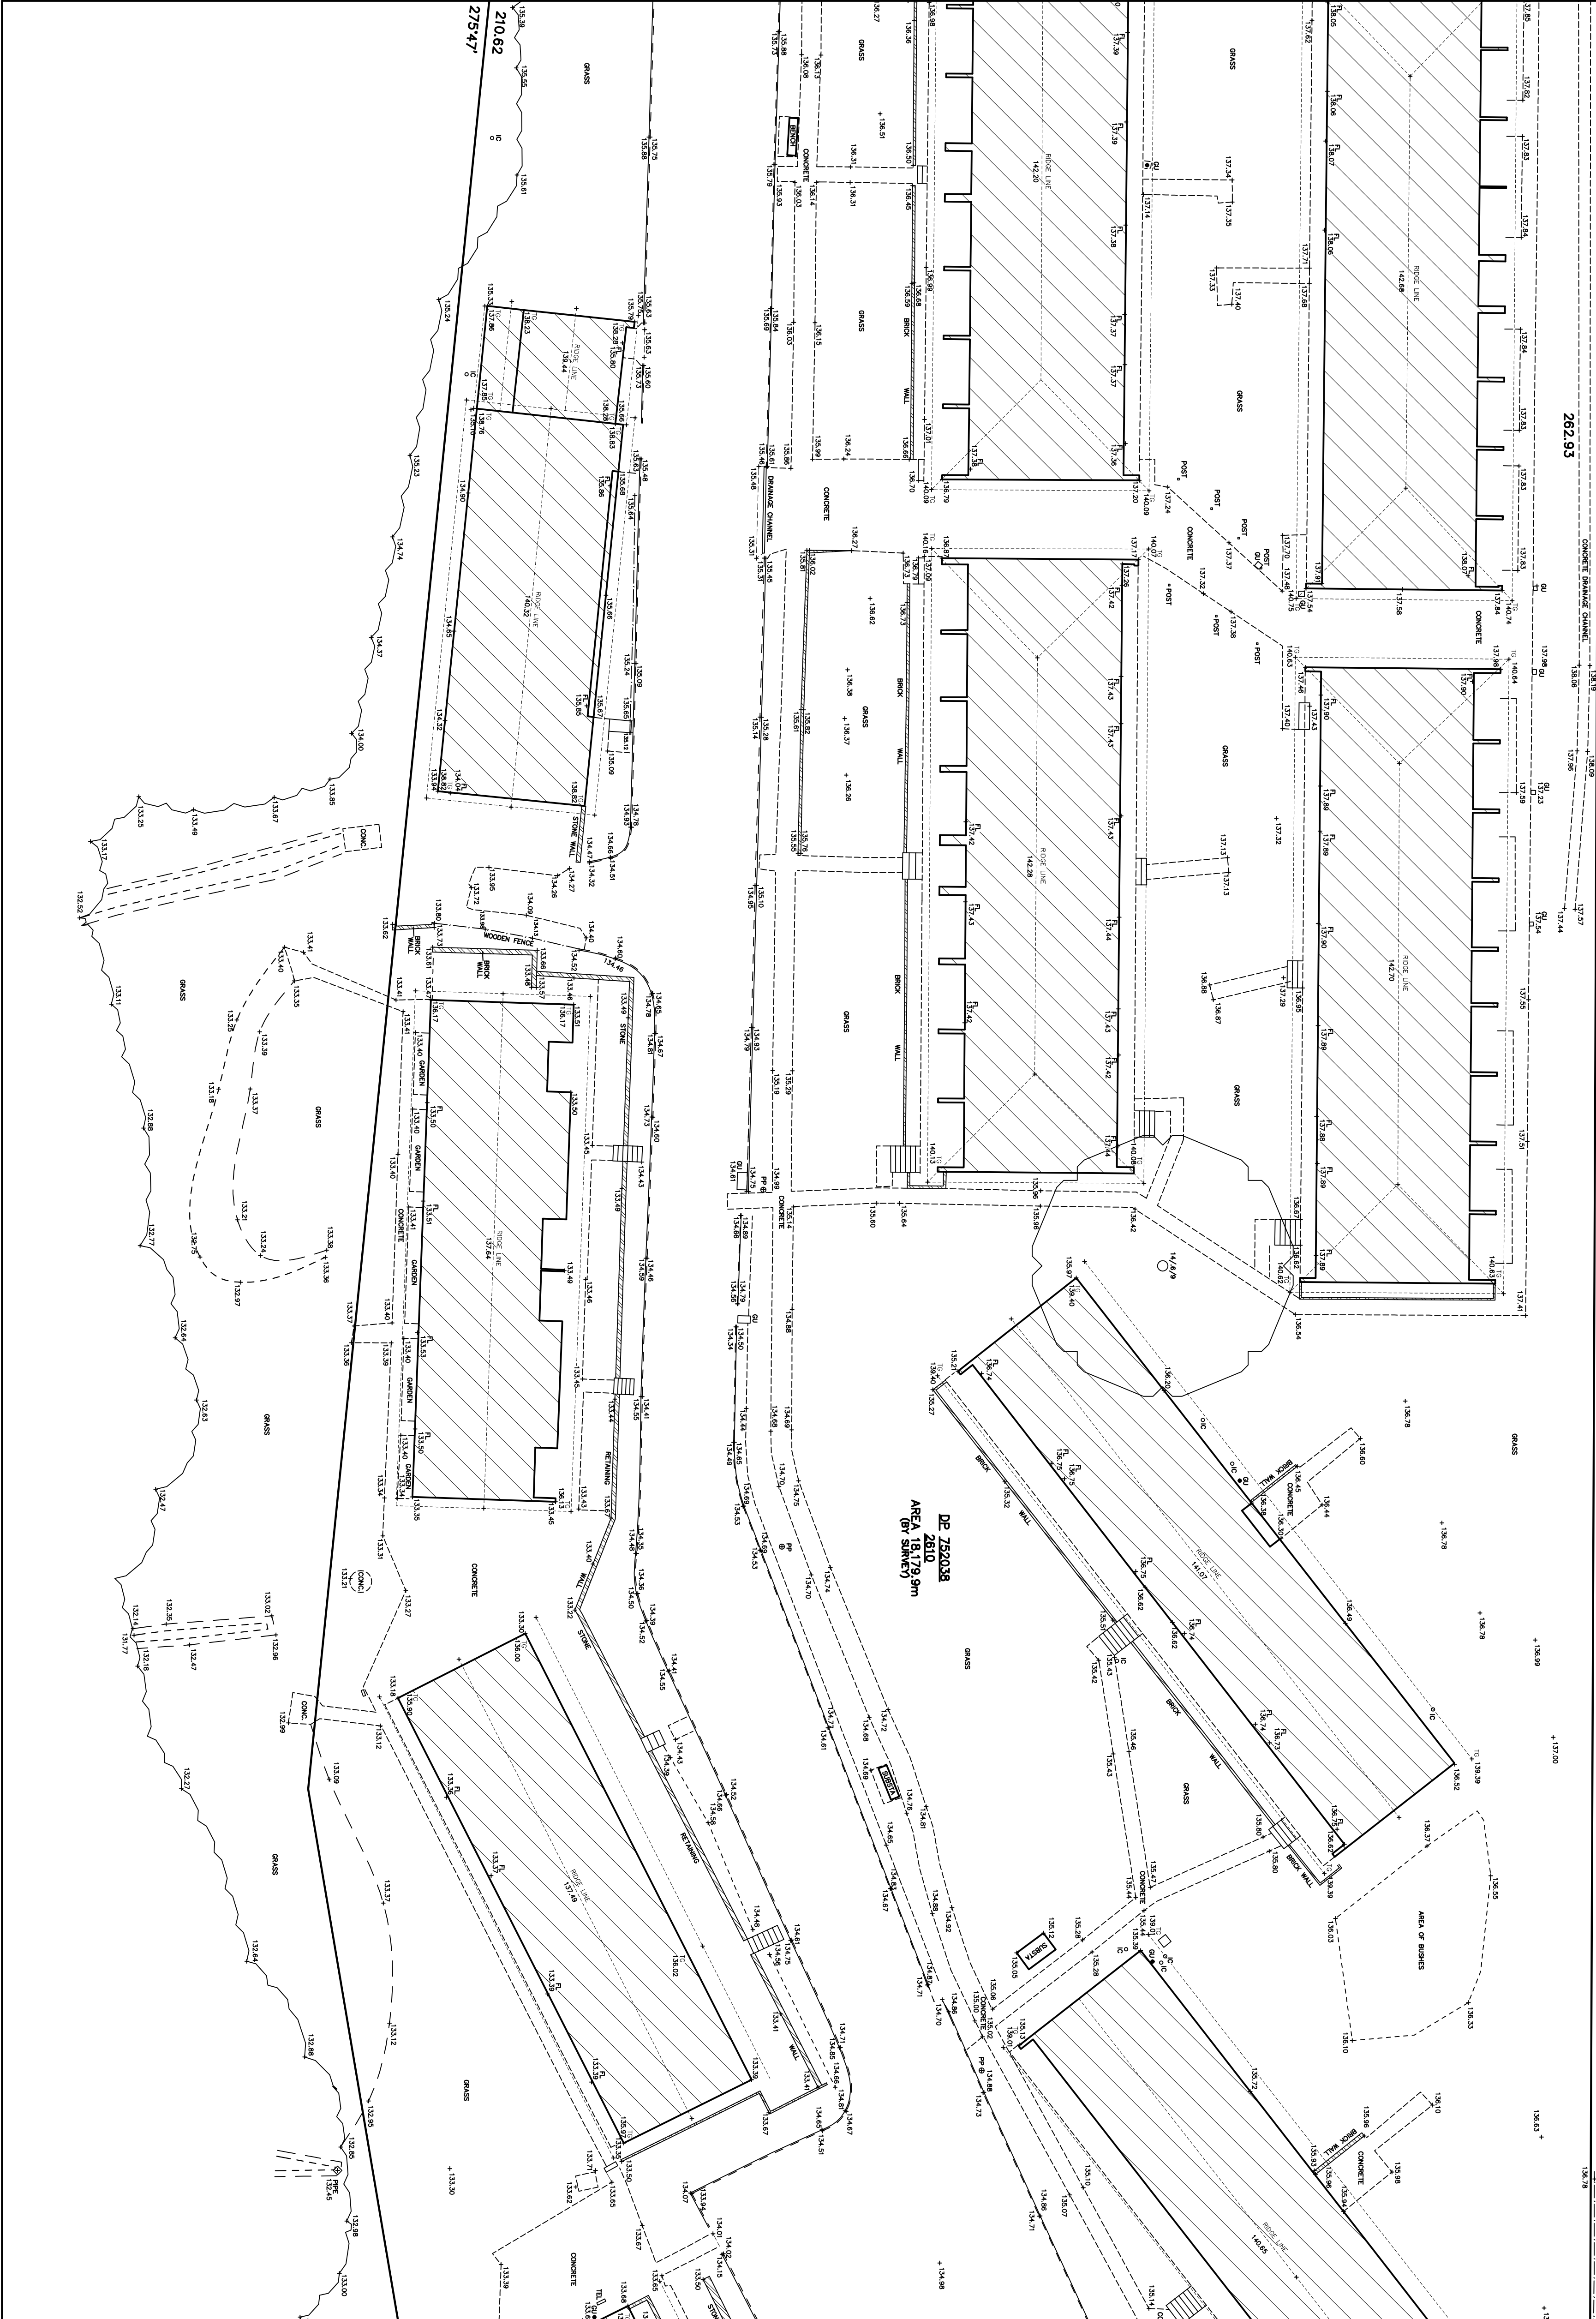

LEGEND


Building	BALC	Balcony Height
Walls	BOL	Bound
Keel Bottom	BS	Bus Stop
Keel edge	BW	Bottom of Window
Keel	CHM	Chimney Height
Barrier	ER	Earth Road
Hedge	FL	Fire Hydrant
Fence	FL	Floor Level
Overhead Powerline	GU	Gully
Survey Station & Name	GFL	Ground Floor Level
Manholes	GM	Gas Valve
Branch Mark	GV	Gas Valve
Height	HT	Height
IC	IC	Inspection Cover
Lower Floor Level	LGFL	Lower Floor Level
Manhole	MH	Manhole
Porpoet Height	PAKA	Porpoet Height
Power Pole	PP	Power Pole
Second Floor Level	SFL	Second Floor Level
Sill Height	SIL	Sill Height
Sign Post	SP	Sign Post
Stop Valve	SV	Stop Valve
Inspection chamber	SVP	Stop Valve
Top of Door	TD	Top of Door
Top of Window	TDW	Top of Window
Teletro	TEL	Teletro
Top of Gutter	TG	Top of Gutter
Traffic Light	TL	Traffic Light
Top of Fence	TF	Top of Fence
Top of Wall	TOW	Top of Wall
Underside Height	UND	Underside Height
Water Meter	WM	Water Meter
Wall to Boundary	W-B	Wall to Boundary

NOTES:

- ALL DIMENSIONS/LEVELS SHOULD BE CHECKED ON SITE PRIOR TO THE DESIGN AND CONSTRUCTION. THE REE INFORMATION WHERE APPLICABLE HAS BEEN SURETYED FROM GROUND LEVEL, AND THEREFORE SHOULD BE TREATED AS APPROXIMATE ONLY.
- 1) SURVEY MARKS MUST BE PLACED PRIOR TO ANY CONSTRUCTION WORK.
- 2) SITE AND BOUNDARY SURVEY HAS BEEN CARRIED OUT.
- 3) GROUND OF LEVELS SSM 9185, RL127659 AHD.
- 4) ALL DIMENSIONS ARE APPROXIMATE.
- 5) BEARINGS ARE ON MAGNETIC MERIDIAN.
- 6) THE INFORMATION ON THIS SURVEY IS TO BE USED FOR DESIGN AND CONSTRUCTION ONLY. SURVEY MARKS MUST BE PLACED PRIOR TO ANY CONSTRUCTION.
- 7) THE RECORDS OF THE SERVICE AUTHORITIES HAVE NOT BEEN INVESTIGATED. ONLY THOSE SERVICES THAT ARE VISIBLE AND ACCESSIBLE AT THE DATE OF SURVEY HAVE BEEN SHOWN.
- 8) THE RECORDS OF THE SERVICE AUTHORITIES HAVE NOT BEEN INVESTIGATED. ONLY THOSE SERVICES THAT ARE VISIBLE AND ACCESSIBLE AT THE DATE OF SURVEY HAVE BEEN SHOWN.
- 9) THERE IS ANY POINT OR FEATURE (e.g. FLOOR LEVEL, WALL POSITION, ROOF RISE ETC) CRITICAL TO THE PREPARATION OF DESIGN PLANS OR CONSTRUCTION, THAT POINT OR FEATURE SHOULD BE MADE KNOWN TO US AND ACCURATELY LOCATED PRIOR TO THE COMMENCEMENT OF THESE PLANS OR CONSTRUCTION OF CONSTRUCTION.
- 10) SURVEY MARKS, SITES AND DIMENSIONS HAVE NOT BEEN INDIVIDUALLY CHECKED, AND ARE DIAGRAMMATIC ONLY.

COPYRIGHT:

THE INFORMATION SHOWN CONTAINED IN THIS DRAWING/TITLE IS COPYRIGHT. THE INFORMATION MAY ONLY BE USED FOR THE PURPOSES FOR WHICH IT WAS PROVIDED. NO PART OF THIS DRAWING/TITLE MAY BE REPRODUCED OR TRANSMITTED IN ANY FORM OR BY ANY MEANS, ELECTRONIC OR MECHANICAL, WITHOUT THE PRIOR WRITTEN PERMISSION OF HILL & BLUME PTY. LTD.

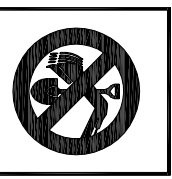

Hill & Blume
CONSULTING SURVEYORS
ACN 000 721 004
surveys@hillandblume.com.au

Hill & Blume Pty Ltd
102 Crown Street
Woolloomooloo
NSW 2011
Tel (02) 9332 4888
Fax (02) 9331 6422

PROJECT

SHOWING SELECTED LEVELS
AND DETAIL OVER

LOT 2610 IN DP 752038 BEING
183 ALLAMBE ROAD, ALLAMBE HEIGHTS

LG4 WARRINGHA REGISTERED SURVEYOR

SCALE 1:200 DRAWN/PAPER SIZE CH/A1

SURVEY DATE 20/02/15 DRAWING NO. 56801002A

