


LGA: NORTHERN BEACHES
PARISH: NARRABEEN
COUNTY: CUMBERLAND

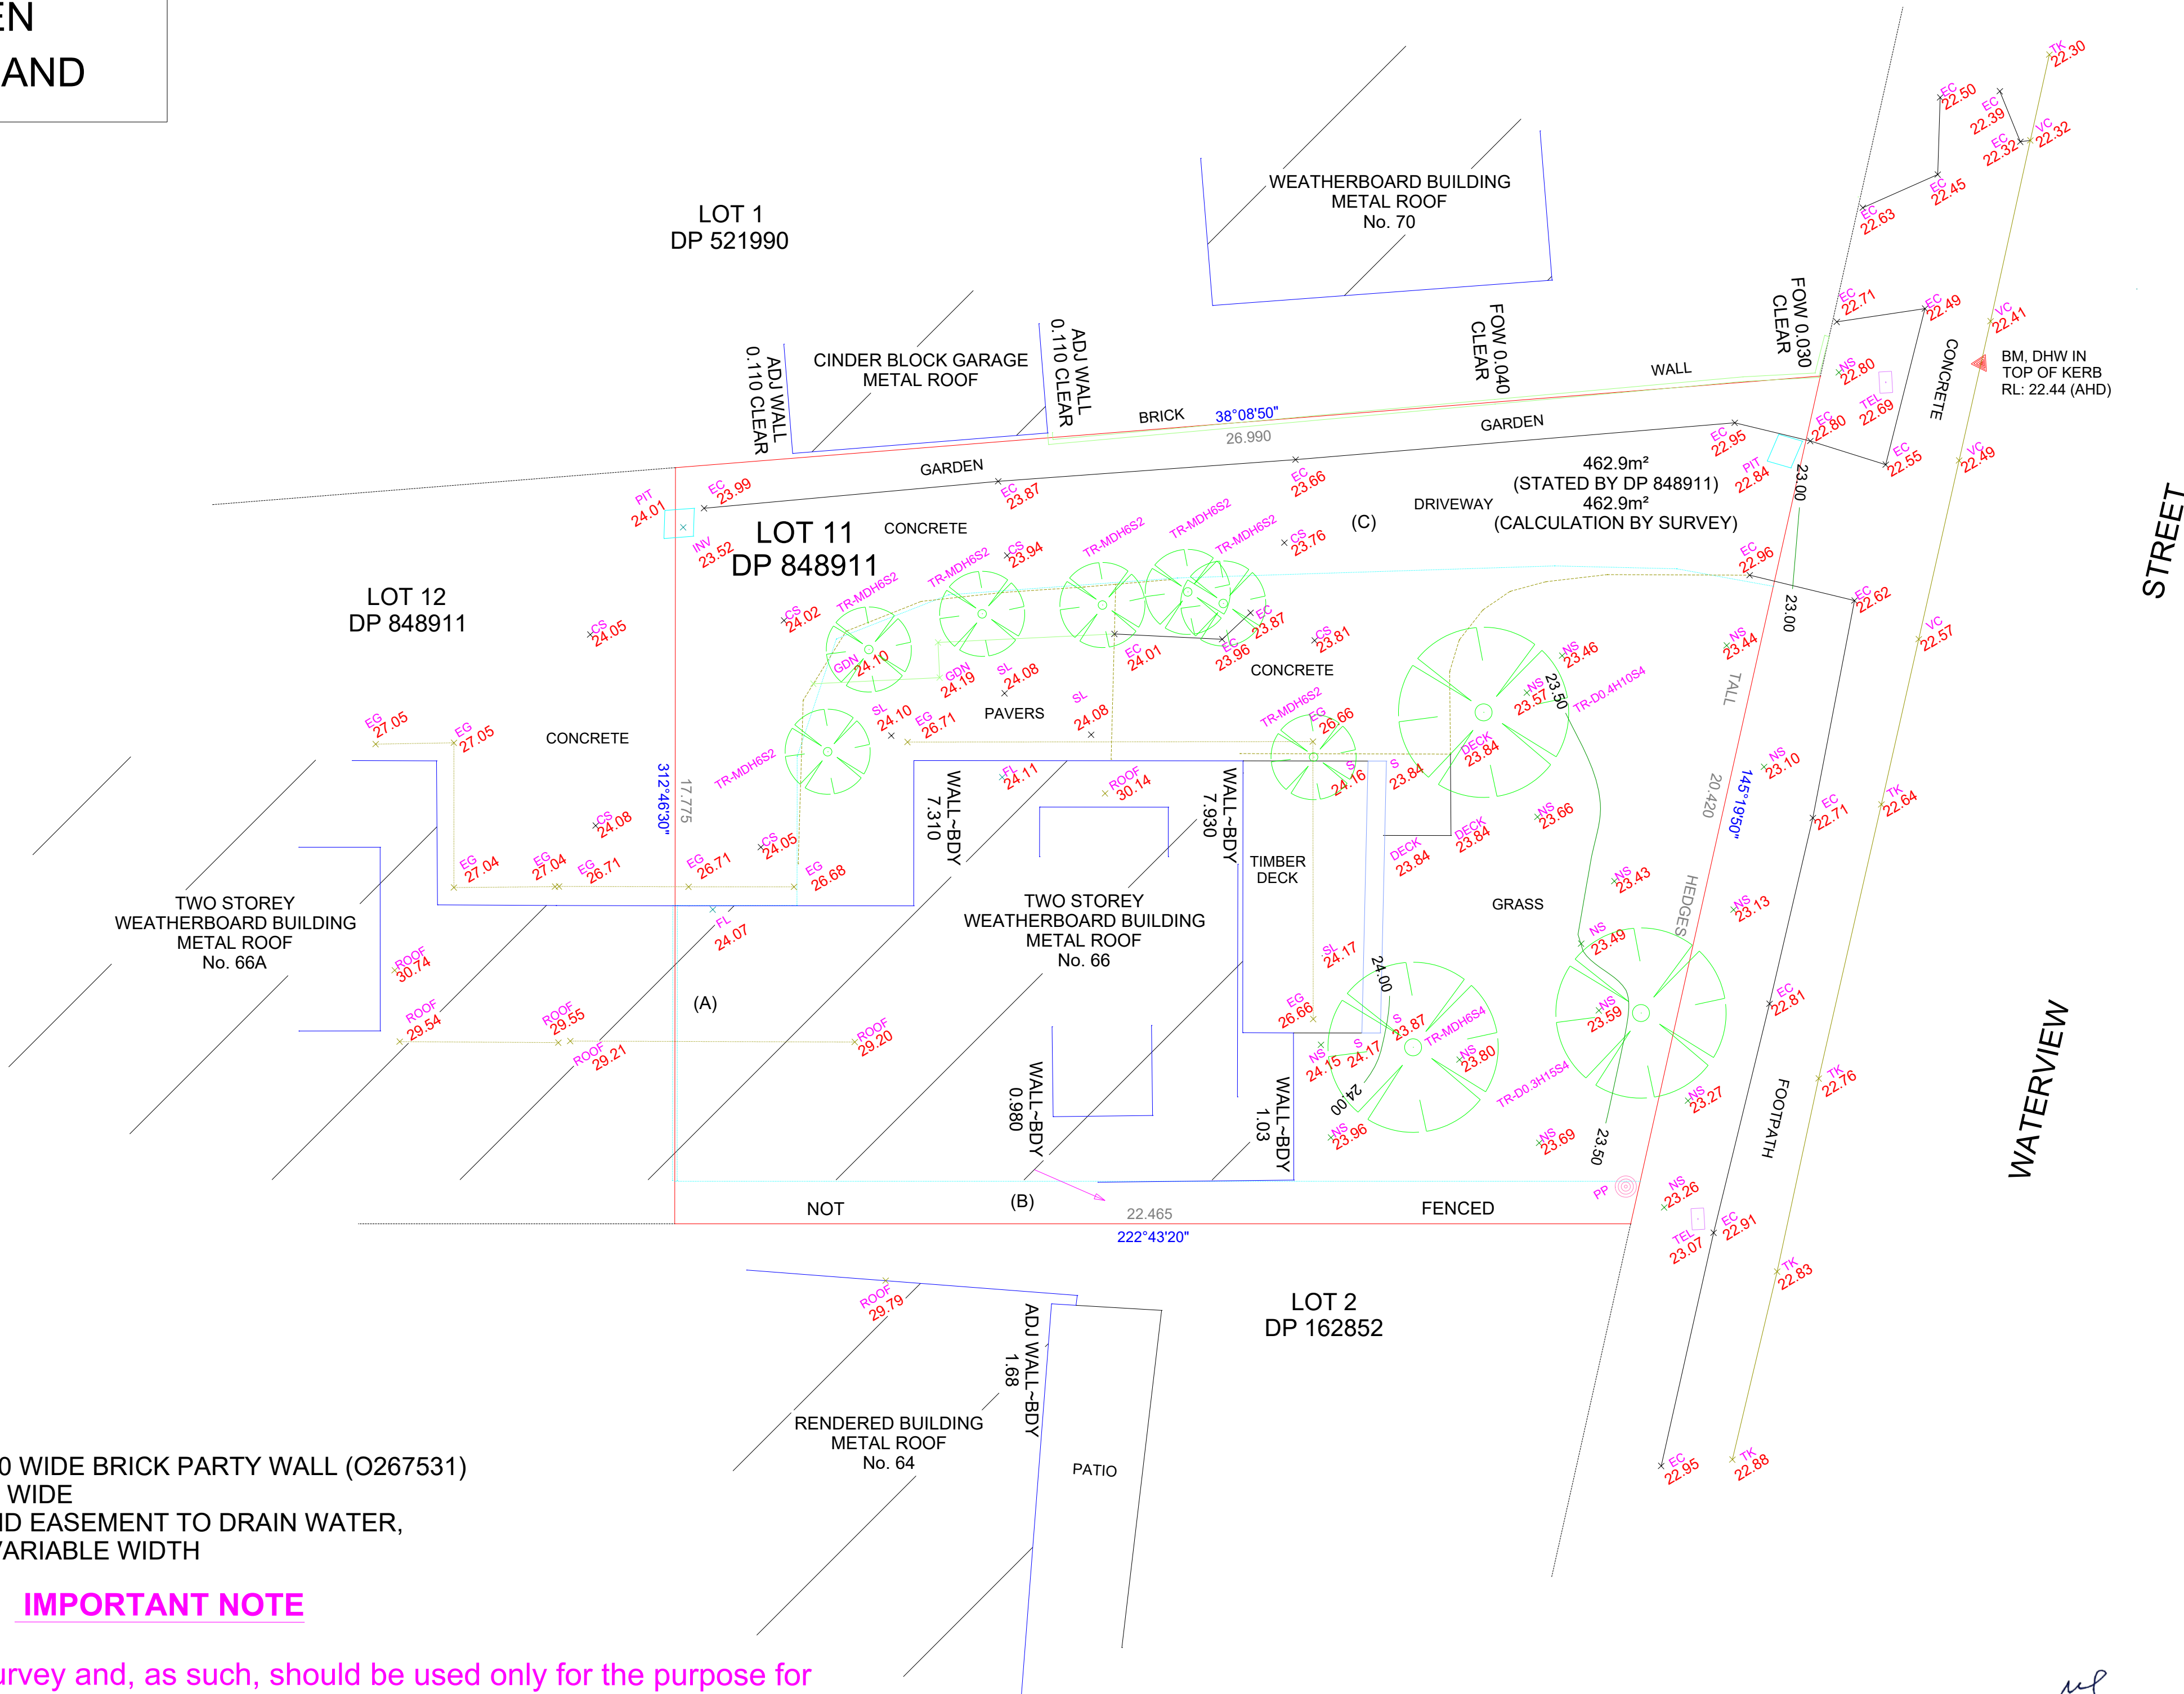


- (A) CROSS EASEMENT FOR 0.110 WIDE BRICK PARTY WALL (O267531)
- (B) EASEMENT FOR SERVICES 1 WIDE
- (C) RIGHT OF CARRIAGEWAY AND EASEMENT TO DRAIN WATER, EASEMENT FOR SERVICES VARIABLE WIDTH

IMPORTANT NOTE

This Plan is an Identification Survey and, as such, should be used only for the purpose for which it was prepared. This plan has not been registered at Land Registry Services NSW and may be affected by other Registered Survey Plans & Authorities. The boundary may not be marked and owners or purchasers should be aware that if utilising or building to the boundary, the author of this plan or Registered Surveyor of choice should first be contacted to survey and mark the boundary.



CAUTION: ONLY CLEARLY VISIBLE SERVICES OR UTILITY STRUCTURES, ON OR ABOVE GROUND LEVEL, HAVE BEEN SURVEYED. **THE LOCATION OF ANY SERVICES OR UTILITY LINES/STRUCTURES SHOWN IN THIS DIAGRAM ARE APPROXIMATE.** YOU ARE ADVISED TO SEEK INFORMATION FROM THE APPROPRIATE SERVICE OR UTILITY AUTHORITY FOR ALL DETAILS OF DEPTH AND/OR LOCATION OF SERVICE OR UTILITY LINES/STRUCTURES WHICH SUPPLY THE SUBJECT PROPERTY.

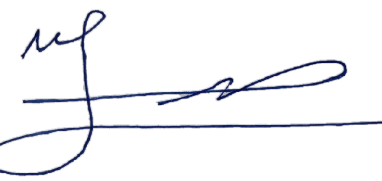

8.01.2024
DATE
SAM PYRUZ
REGISTERED LAND SURVEYOR NSW

- NOTES:
- THIS DETAIL AND LEVEL SURVEY AND THE INFORMATION CONTAINED WITHIN REMAIN THE PROPERTY OF AZIMUTH SURVEYORS. THIS DETAIL AND LEVEL SURVEY MUST NOT BE COPIED IN WHOLE OR PART. IT IS NOT TO BE USED FOR ANY PURPOSE OTHER THAN FOR WHICH IT HAS BEEN PREPARED. THIS PLAN HAS BEEN PREPARED FOR THE SOLE USE OF THE INSTRUCTING PARTY AND ANY REPRODUCTION, DISTRIBUTION OR ALTERATION WITHOUT THE WRITTEN CONSENT OF AZIMUTH SURVEYORS IS STRICTLY PROHIBITED.
- NOTES:
- A) SERVICES SHOWN HAVE BEEN DERIVED FROM VISUAL EVIDENCE APPARENT AT THE TIME OF SURVEY. SERVICES MAY EXIST WHICH ARE NOT SHOWN. THE RELEVANT SERVICE AUTHORITY SHOULD BE CONTACTED TO VERIFY THE EXISTENCE AND POSITION OF SERVICES PRIOR TO THE COMMENCEMENT OF ANY CONSTRUCTION OR EXCAVATION.
 - D) DETAIL ON THIS PLAN HAS BEEN LOCATED FOR PLOTTING PURPOSES ONLY.
 - E) DIAMETER, HEIGHT & SPREAD OF TREES ARE APPROXIMATE ONLY.
 - F) LEVELS SHOWN ARE OF AUSTRALIAN HEIGHT DATUM.
 - G) ONLY USE STATED DIMENSIONS. DO NOT SCALE.
 - H) THESE NOTES FORM PART OF THIS PLAN AND CANNOT BE REMOVED.
 - I) TERMS OF ANY COVENANTS AND/OR RESTRICTIONS HAVE NOT BEEN INVESTIGATED BY AZIMUTH SURVEYORS

LEGEND:	
ADI	ADJOINING BUILDING
AHD	AUSTRALIAN HEIGHT DATUM
BM	BENCH MARK
BB	BEAM BOTTOM LEVEL
BT	BEAM TOP LEVEL
TEL	TELSTRA PIT
CONC	CONCRETE
CS	CONCRETE SURFACE
EC	EDGE OF CONCRETE
D/H/S	DIAMETER/HEIGHT/SPREAD
D	DOOR
E-G	EAVE & GUTTER
FL	FLOOR LEVEL
PP	POWER POLE
GDN	GARDEN
NS	NATURAL SURFACE
PP	POWER POLE
RL	REDUCED LEVEL
S	STEPS
SV	STOP VALE
SILL	WINDOW SILL
TK	TOP OF KERB
TOP	TOP OF WINDOW
SV	STOP VALVE
VC	VEHICLE CROSSING
W	WINDOW
WM	WATER METER

DATUM:	AHD(PM 6894) RL: 18.641	SURVEYED BY:	AA
SURVEY DATE:	7.12.2023	DRAWN BY:	JM
DATE DRAWN:	8.12.2023	SCALE:	1:100 @ A1
REFERENCE:	3990-23 DET	SHEET:	1 OF 1

DETAIL & IDENTIFICATION SURVEY OF
LOT 11 IN DP 848911 LOCATED AT
66 WATERVIEW ST MONA VALE 2103

AZIMUTH SURVEYORS PTY LTD
ABN: 78 643 558 972
A: 2A LIMA ST, GREENACRE NSW 2190
M: 0419 901 200
E: info@azimuthsurveyors.com.au

