



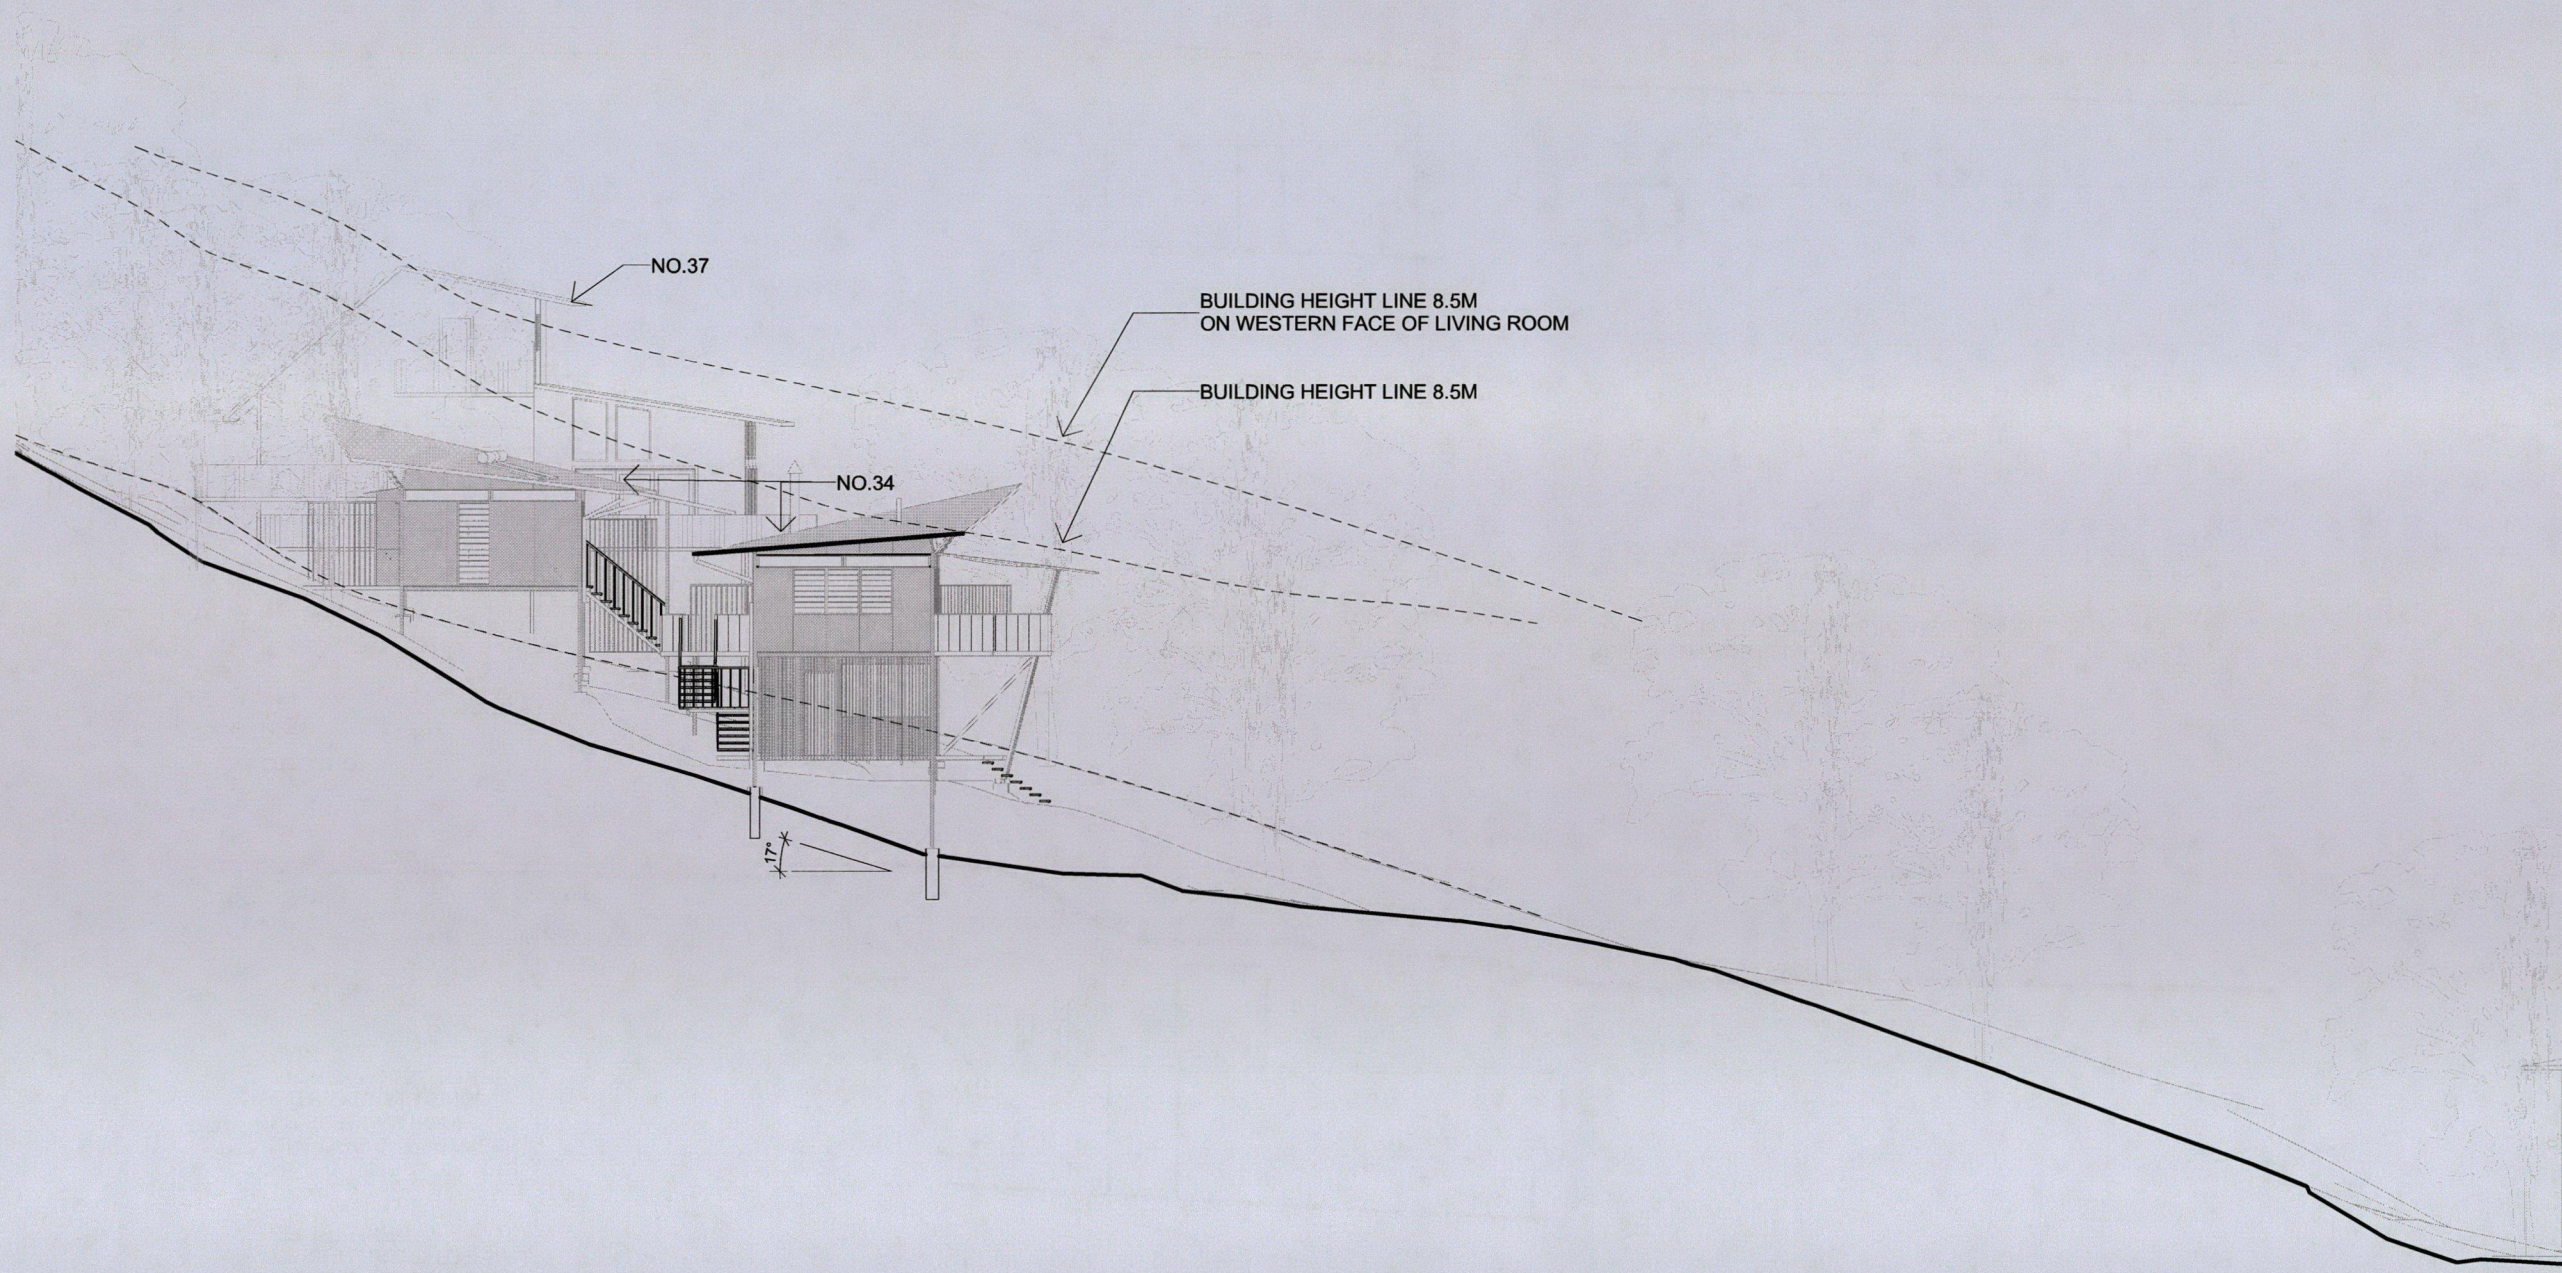

Section 2

1 : 200

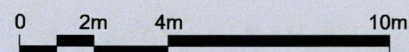

Scale 1: 200