

LEGEND

- AWTS


AWTS treatment system (see wastewater report)
- 22500L Rainwater harvesting tank (2 x total)

22500L Rainwater harvesting tank (2 x total)
- UPVC Pipe below ground (size TBC)

UPVC Pipe below ground (size TBC)
- OSSM area (see wastewater report)

OSSM area (see wastewater report)
- Retained tree TPZ + SRZ (see arborist report)

Retained tree TPZ + SRZ (see arborist report)

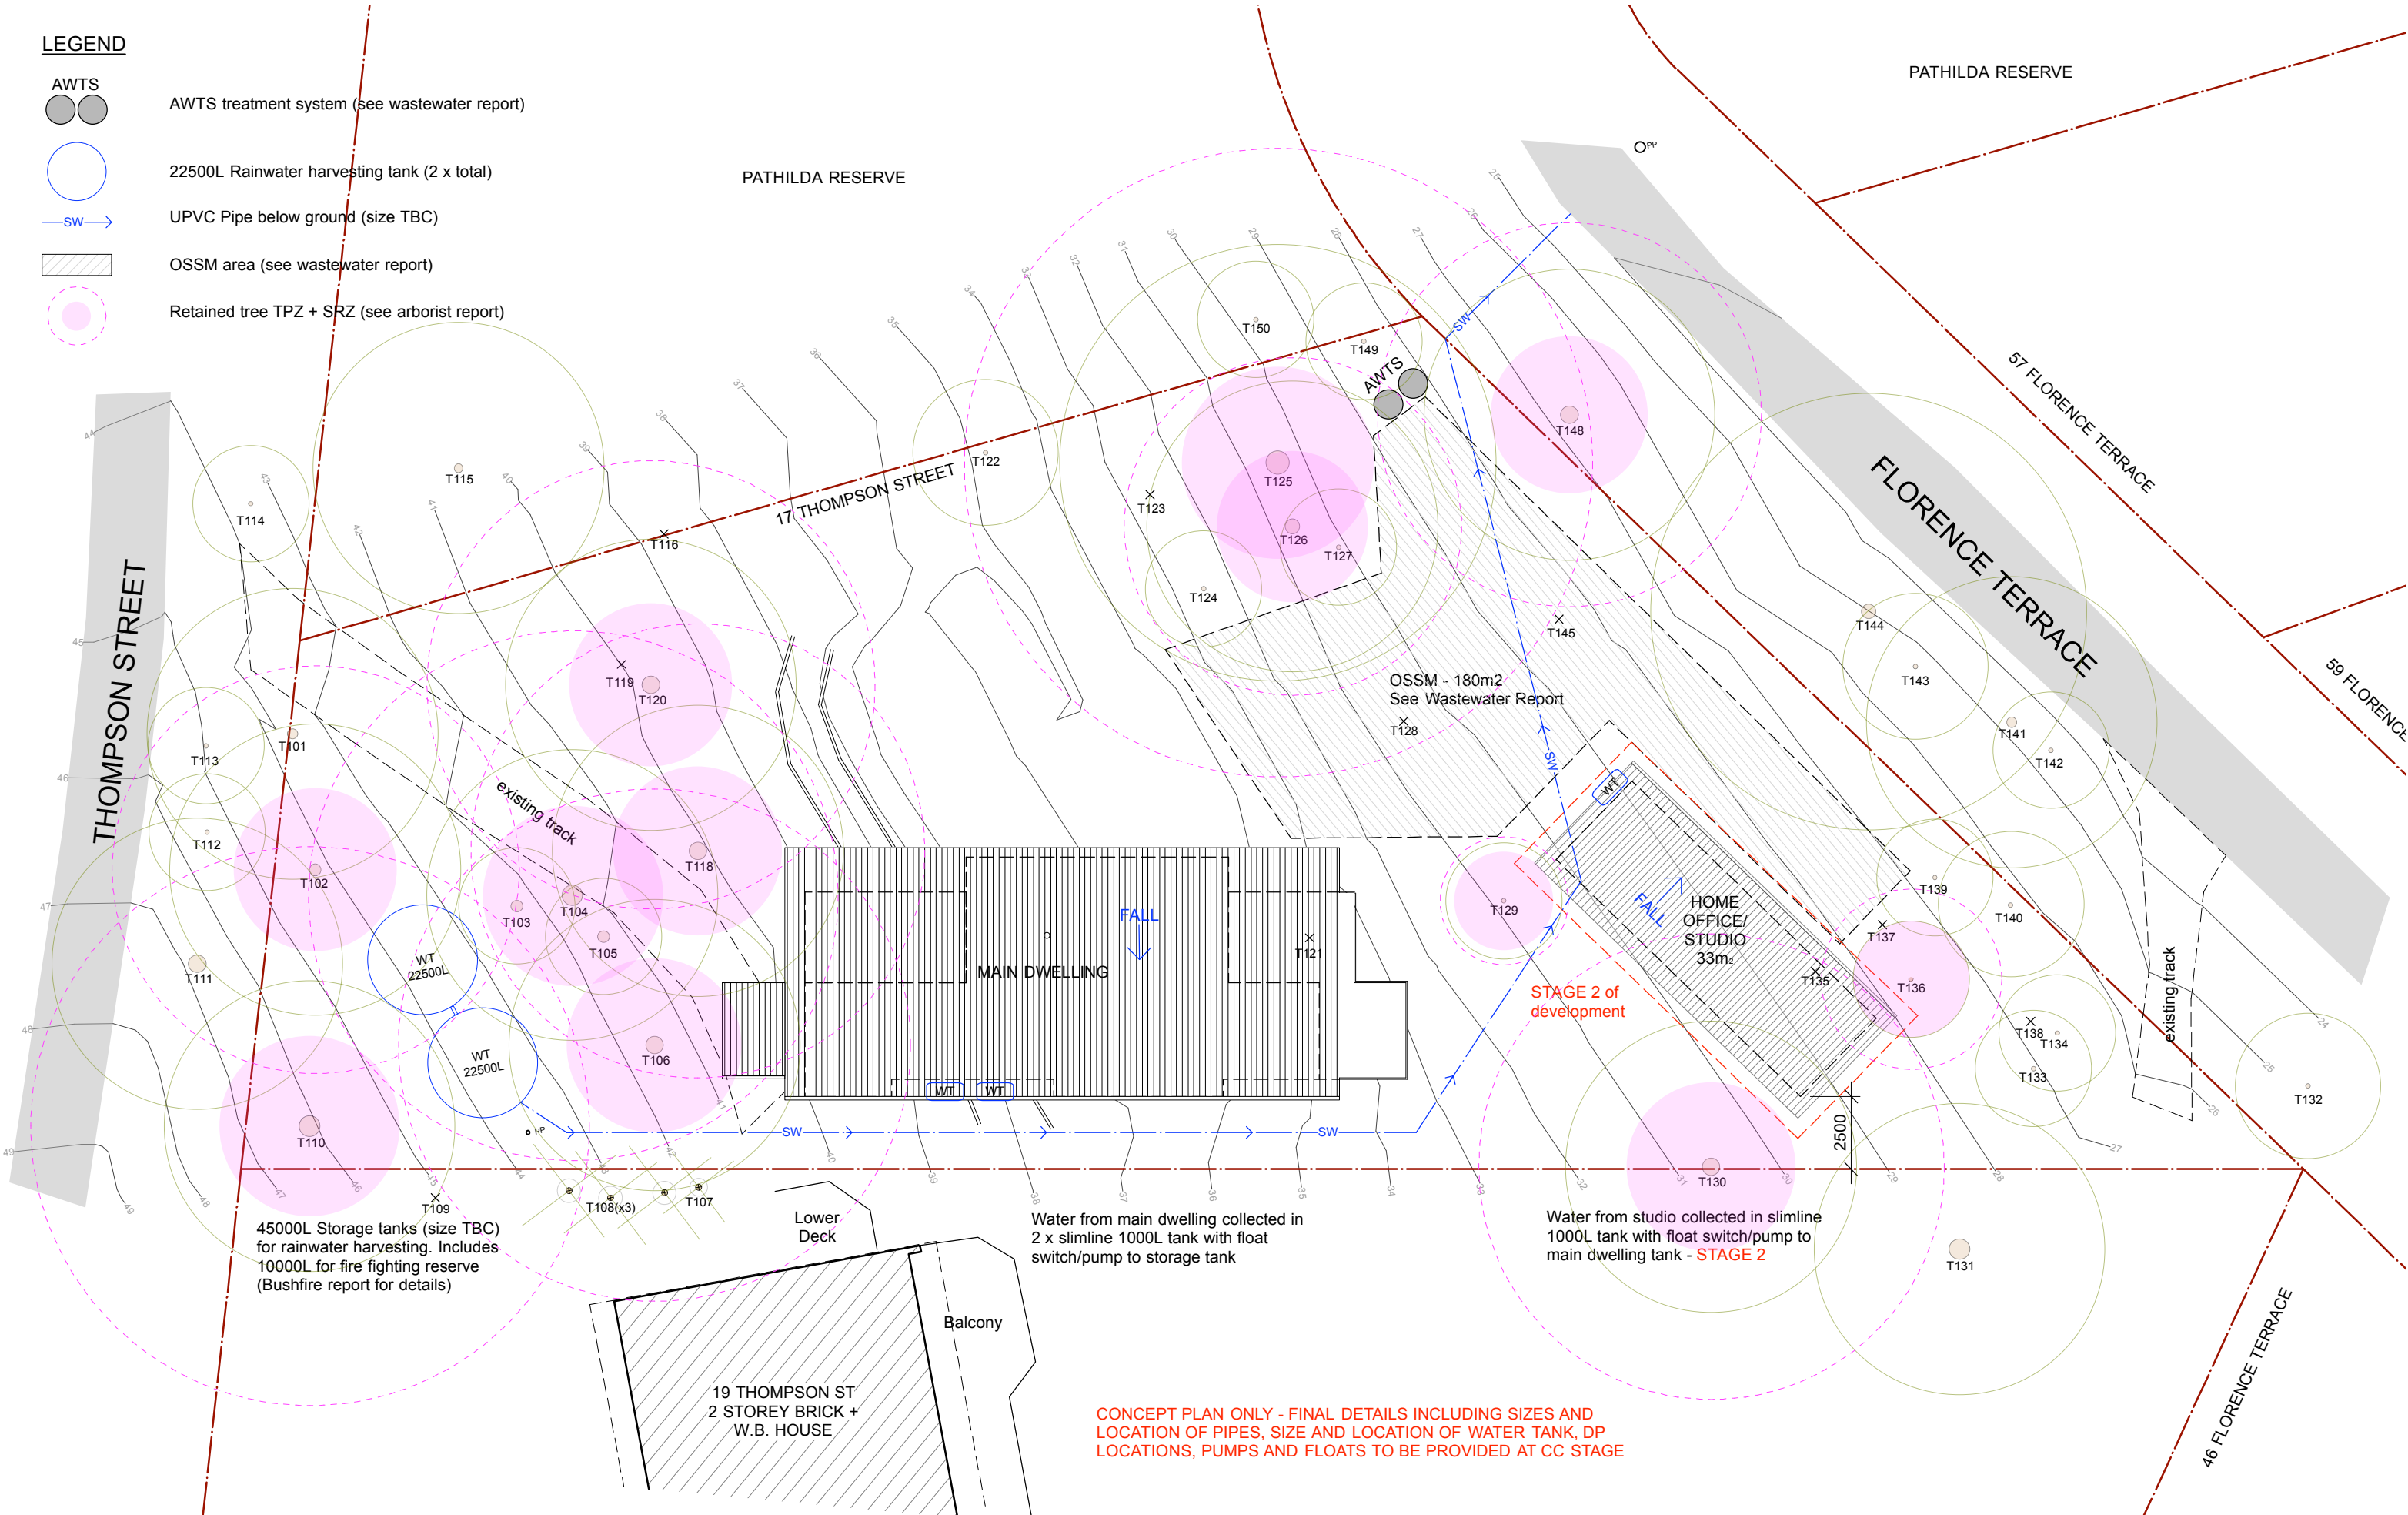

DESIGN by WAVES

JAMES T McHUGH
PO Box 293
Church Point NSW 2106
M 0439404650 E McHughdesign@outlook.com

REVISION

DA 05.02.22 Issue for DA

REVISION

FOR DA
NOT FOR CONSTRUCTION

PROJECT ADDRESS

17 THOMPSON ST
SCOTLAND ISLAND 2105

CLIENT

MADDY

DRAWING TITLE

STORMWATER PLAN
CONCEPT

CONTRACTORS NOTE

Do not scale from drawing. Use marked dimensions.
The Contractor shall check all figured dimensions on site before commencement of work.
To be read in conjunction with all other Consultant's drawings.
The Designer is to be notified immediately of any discrepancies.
Copyright on this drawing retained by the Designer.
Prior to any earth works, Contractor is to contact any authorities necessary including but not limited to DIAL BEFORE YOU DIG


2001

SCALE: 1:200 @ A3

DRAWN BY: JMc

THIS ISSUE: 05.02.22

FIRST ISSUE: 02.08.21

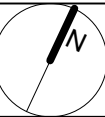

DWG NO:

15

REVISION:

DA