


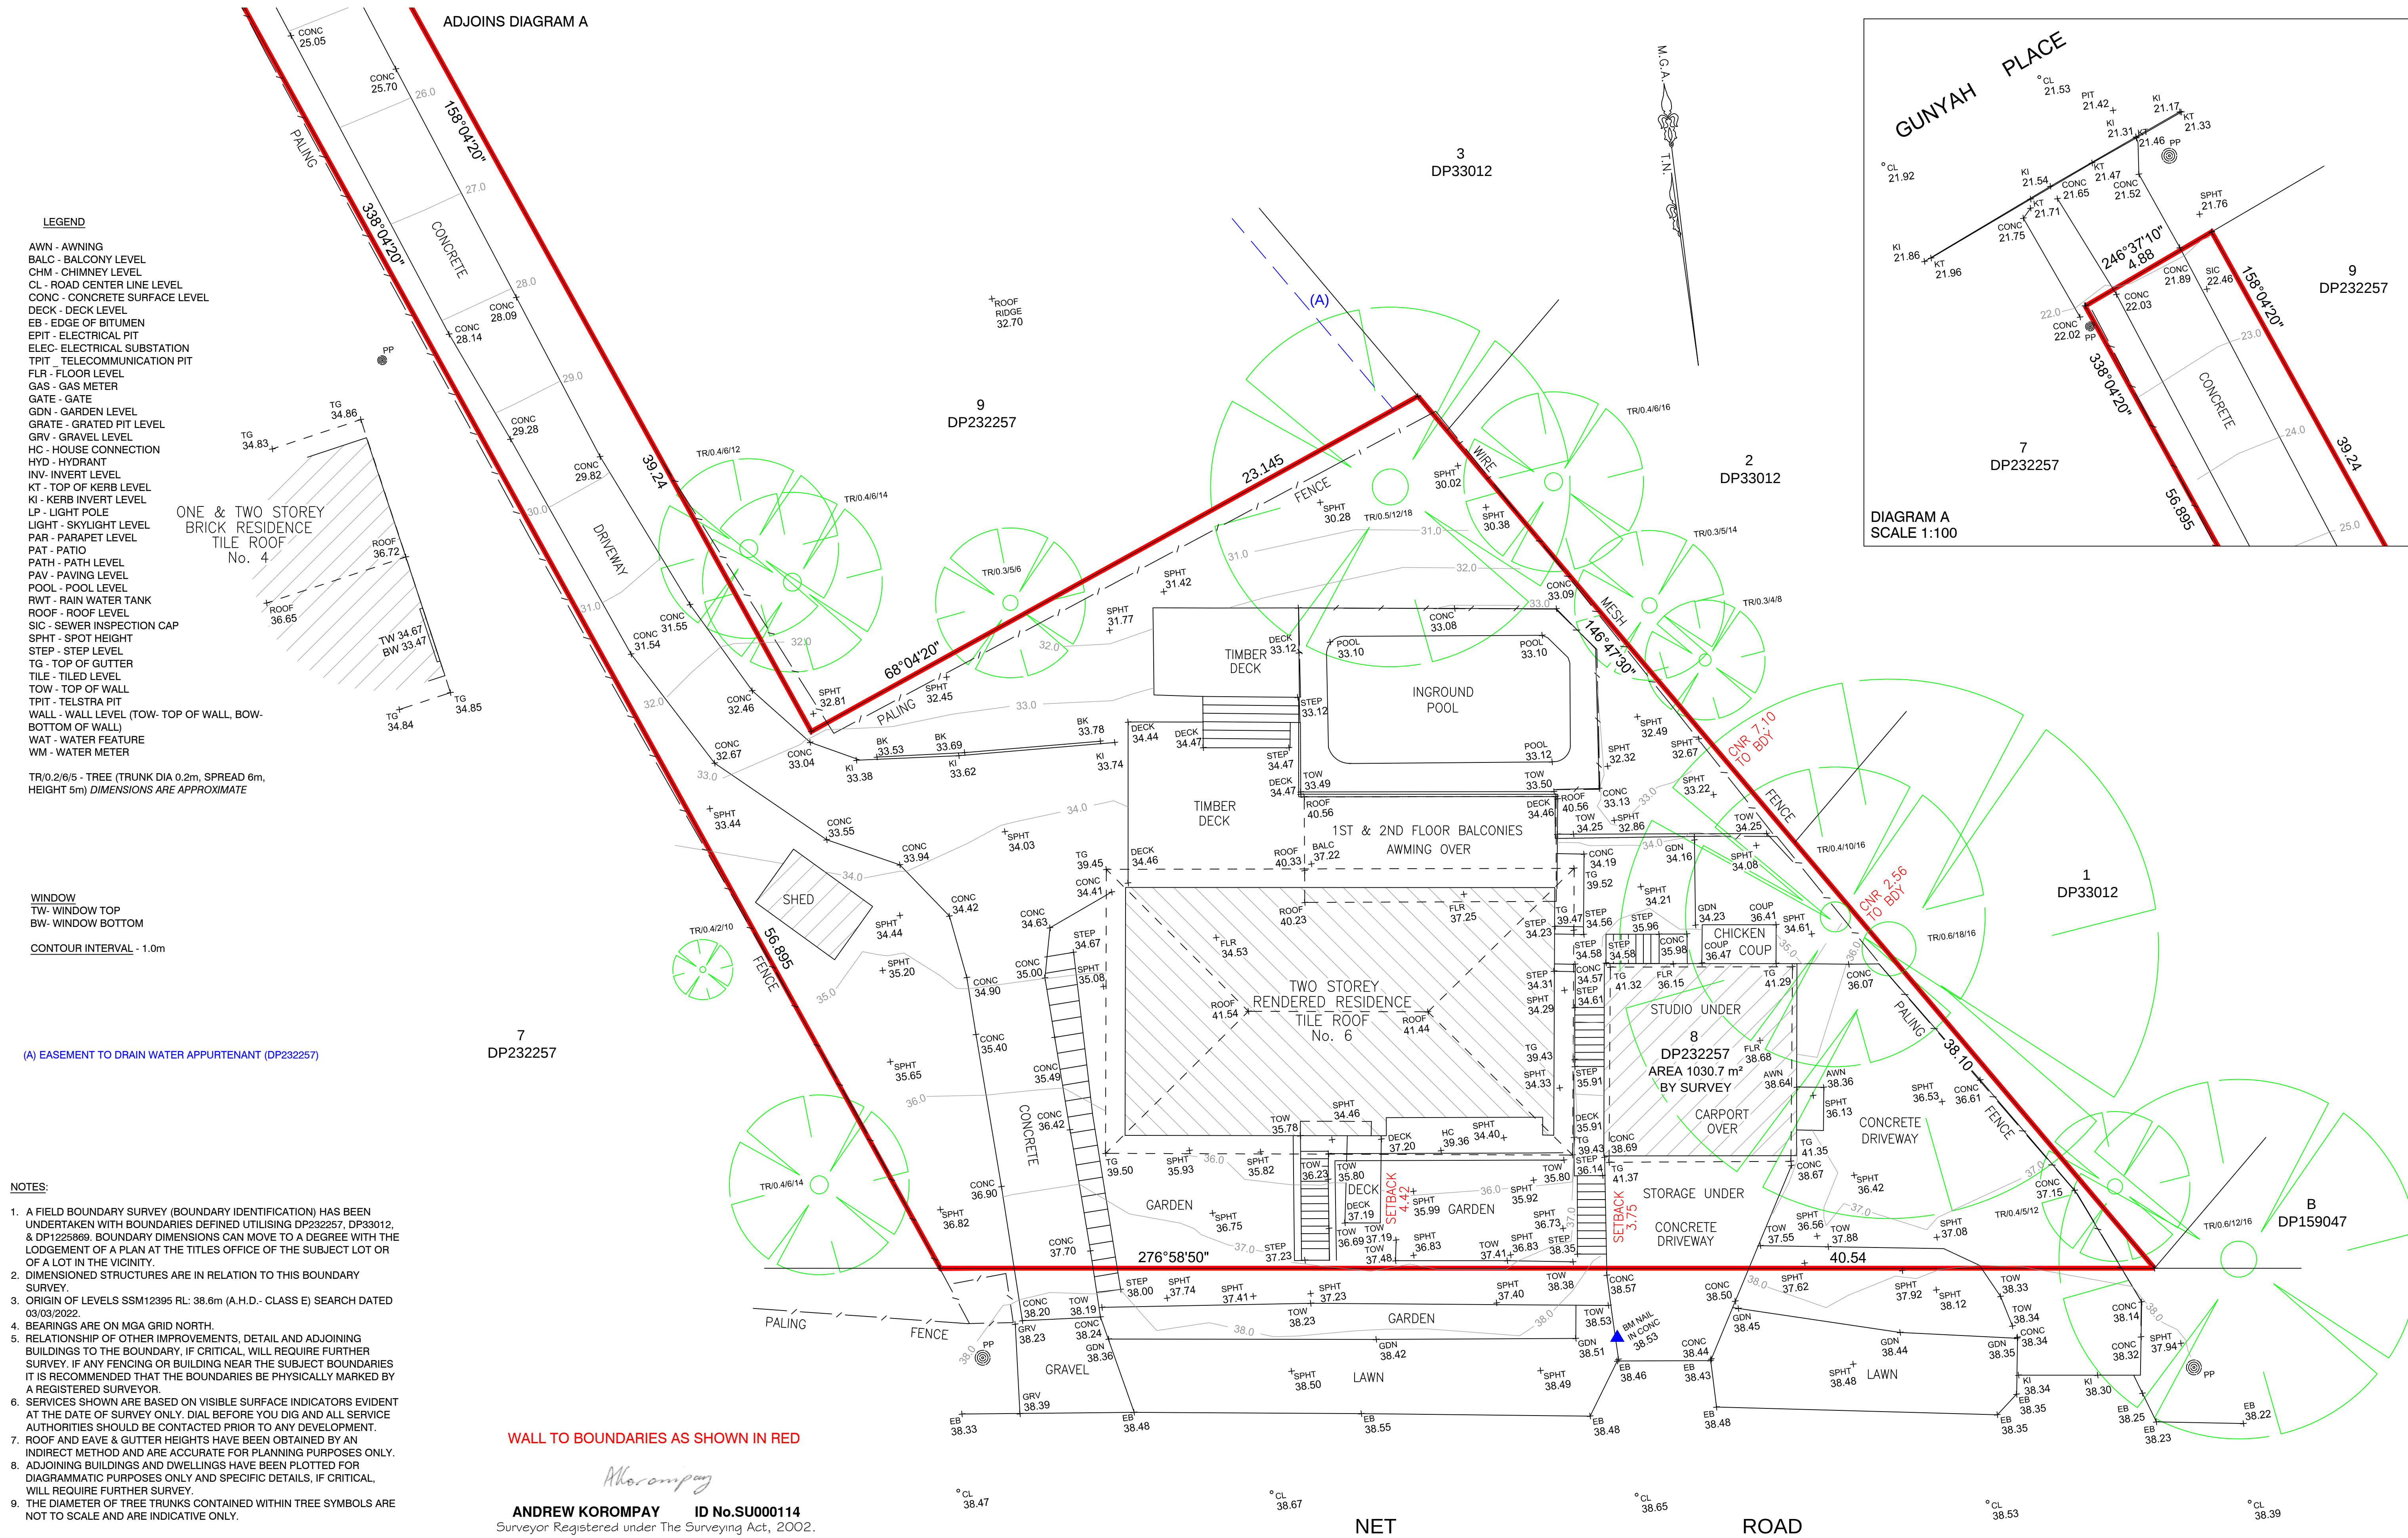

1	AK	REMOVED VEGETATION UPDATED	20/12/22
0	AK	INITIAL ISSUE	15/03/22
REVISION	BY	REVISION DESCRIPTION	DATE

PLAN OF DETAIL OVER
No. 6 NET ROAD
AVALON BEACH, NSW, 2107.



TRUENORTH SURVEY GROUP
A.B.N. 97 106 447 198
Registered Consulting Surveyors
16/9 Narabang Way
Belrose NSW 2085
Tel : (02) 9450 0868
Mob : (0412) 353 784
Email : andrew@truenorthsurveys.com.au

SCALE: 1:100 @ A1 : 1:200 @ A3		DATE: 20/12/2022
CLIENT: DANIEL & MELISSA MUSSETT		DATUM: AHD
JOB No. 2470		PAGE 1 OF 1
DRAWN	CHECKED	APPROVED
NC	GP	AK
DRAWING No. 2470		REVISION 1