


HAREWOOD PLACE

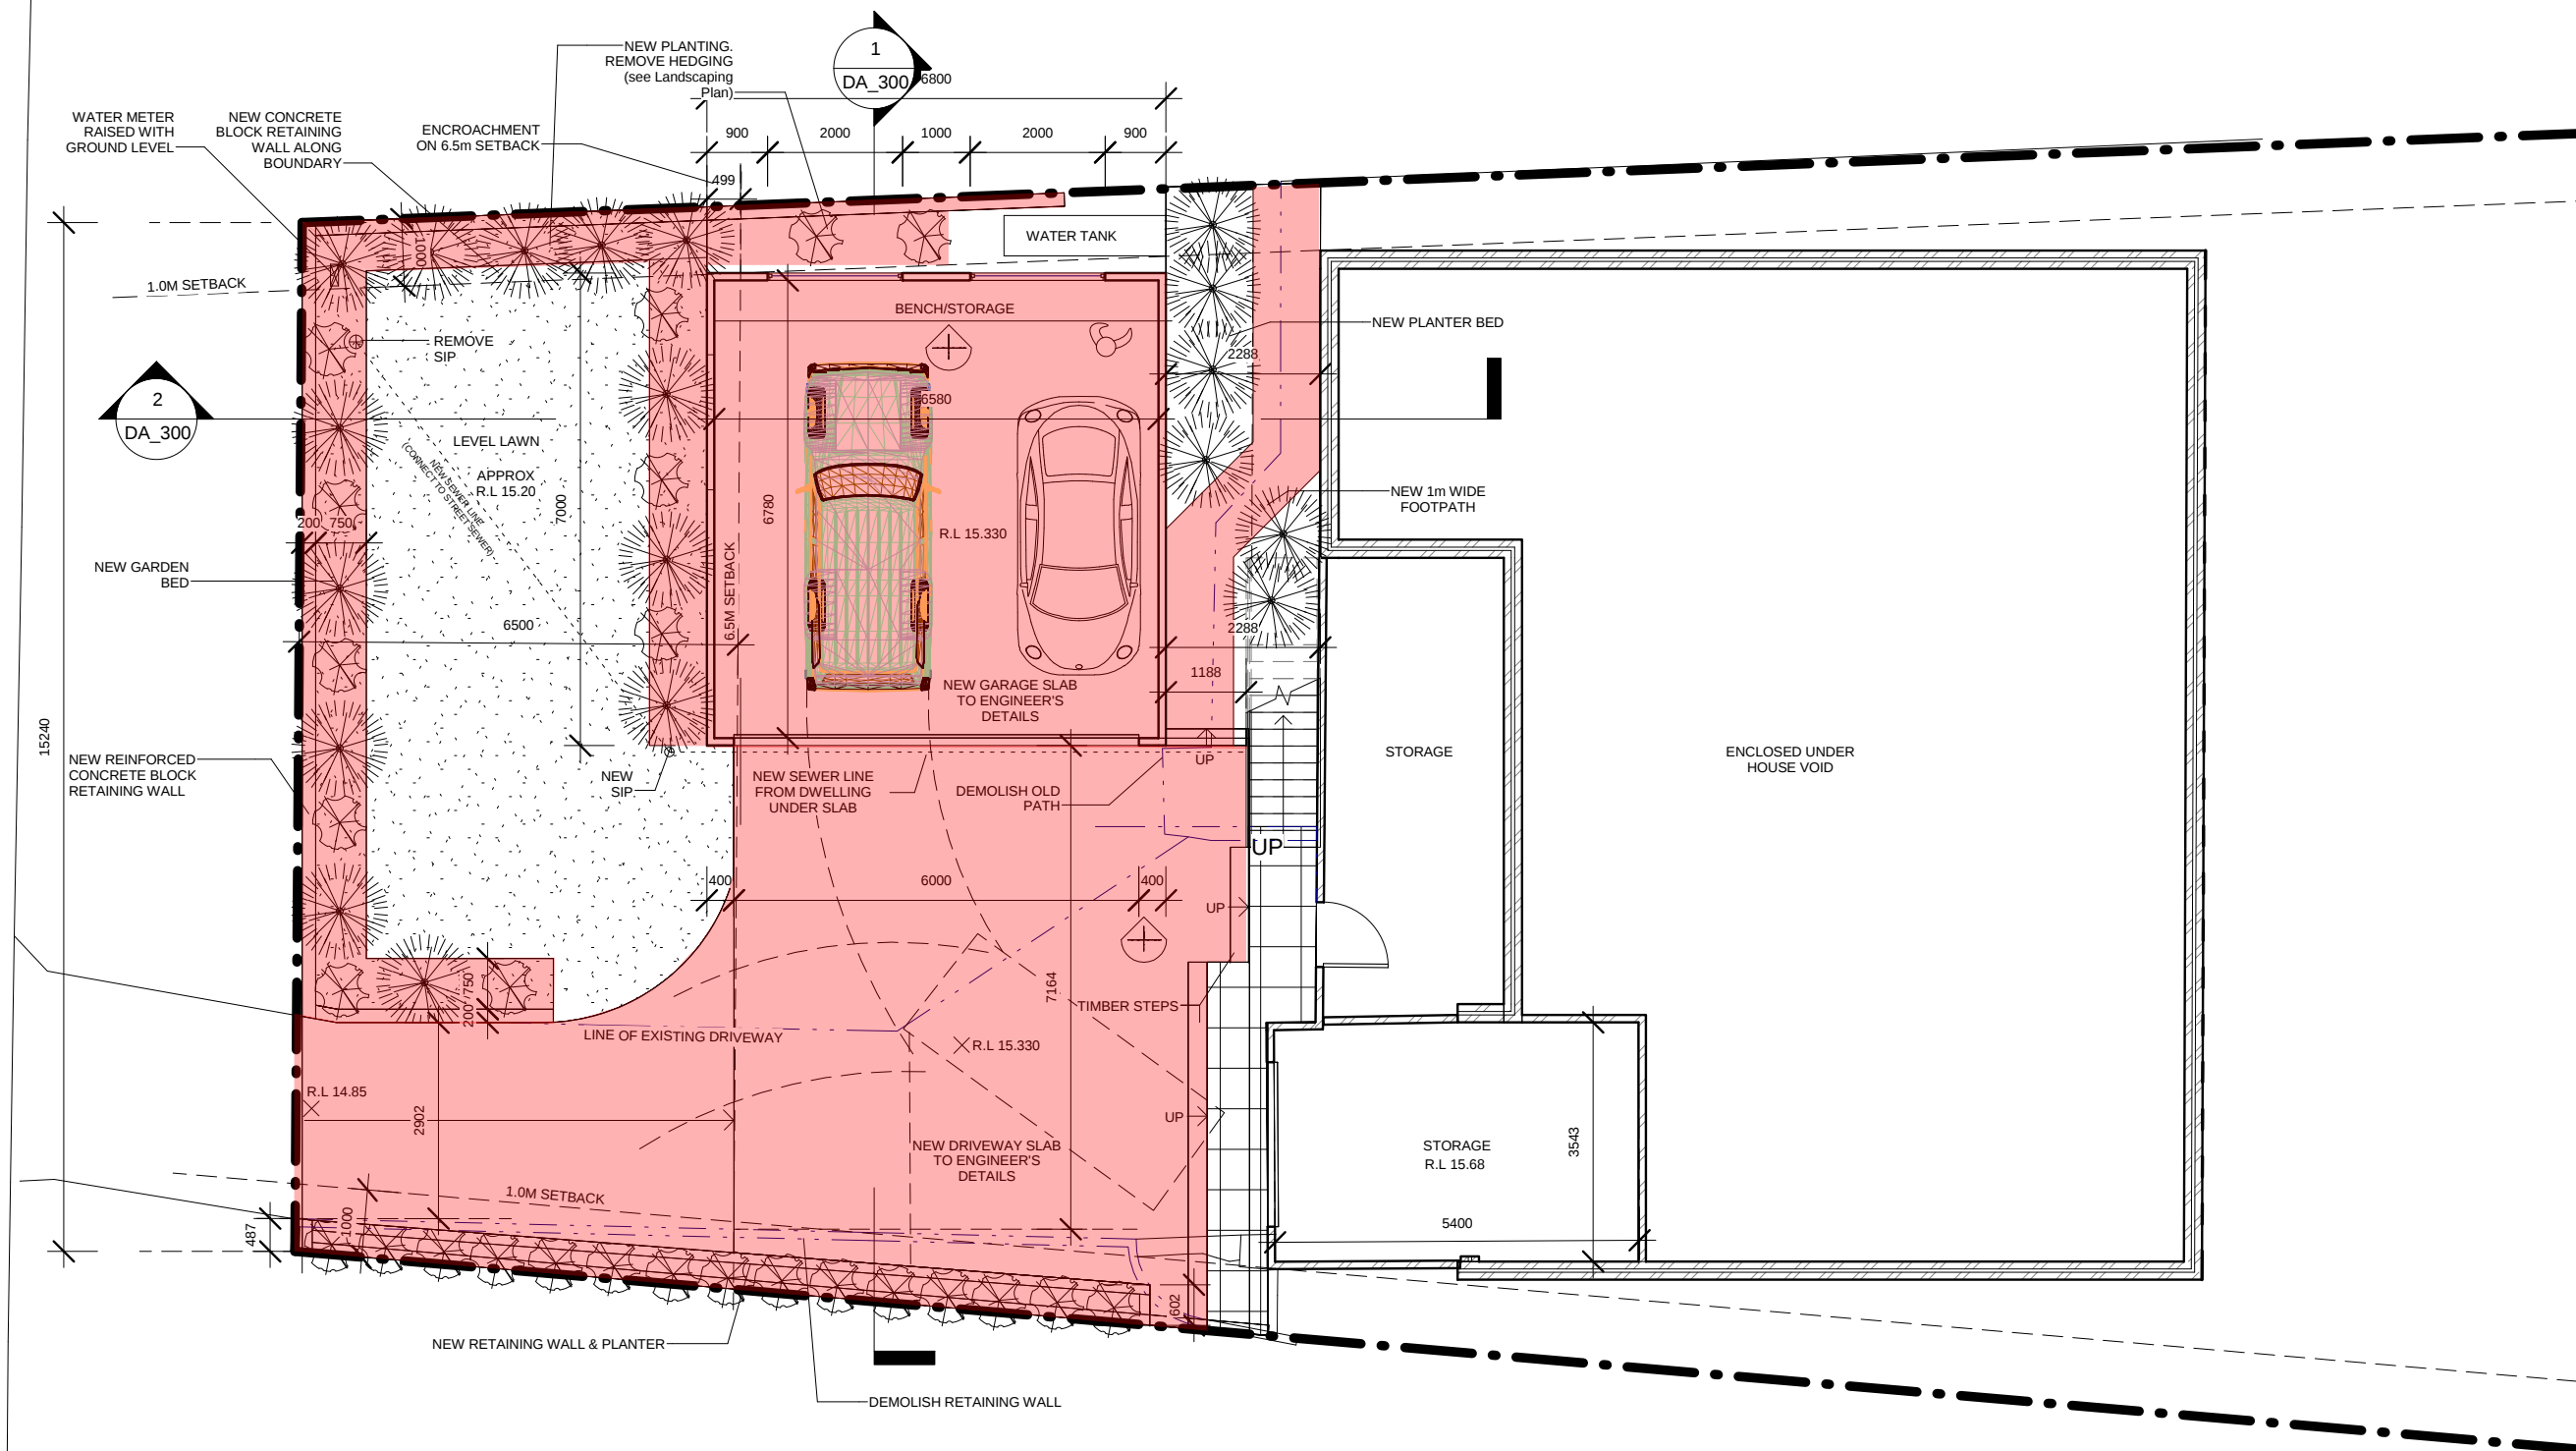

1 GROUND
1 : 100



This drawing is copyright and the property of Hot House Studio and must not be used without authorisation. Do not scale this drawing. All dimensions are to be verified on site and any discrepancies reported before commencement of any work or shop drawings.

Designs by Hot House Studio
M 0433 775 490
wade@hothousestudio.com

No.	Description	Date
01	DA ISSUE	25-05-15

CLIENT:	LUKE & JULIE PRESTON	GROUND PLAN			
PROJECT:	ALTERATIONS & ADDITIONS	Project number	20140912	DA_100	
ADDRESS:	1 HAREWOOD PLACE, WARRIEWOOD	Date	25-05-15		
		Drawn by	W.Cogle		
		Checked by	SC		
				Scale	@A3 1 : 100