




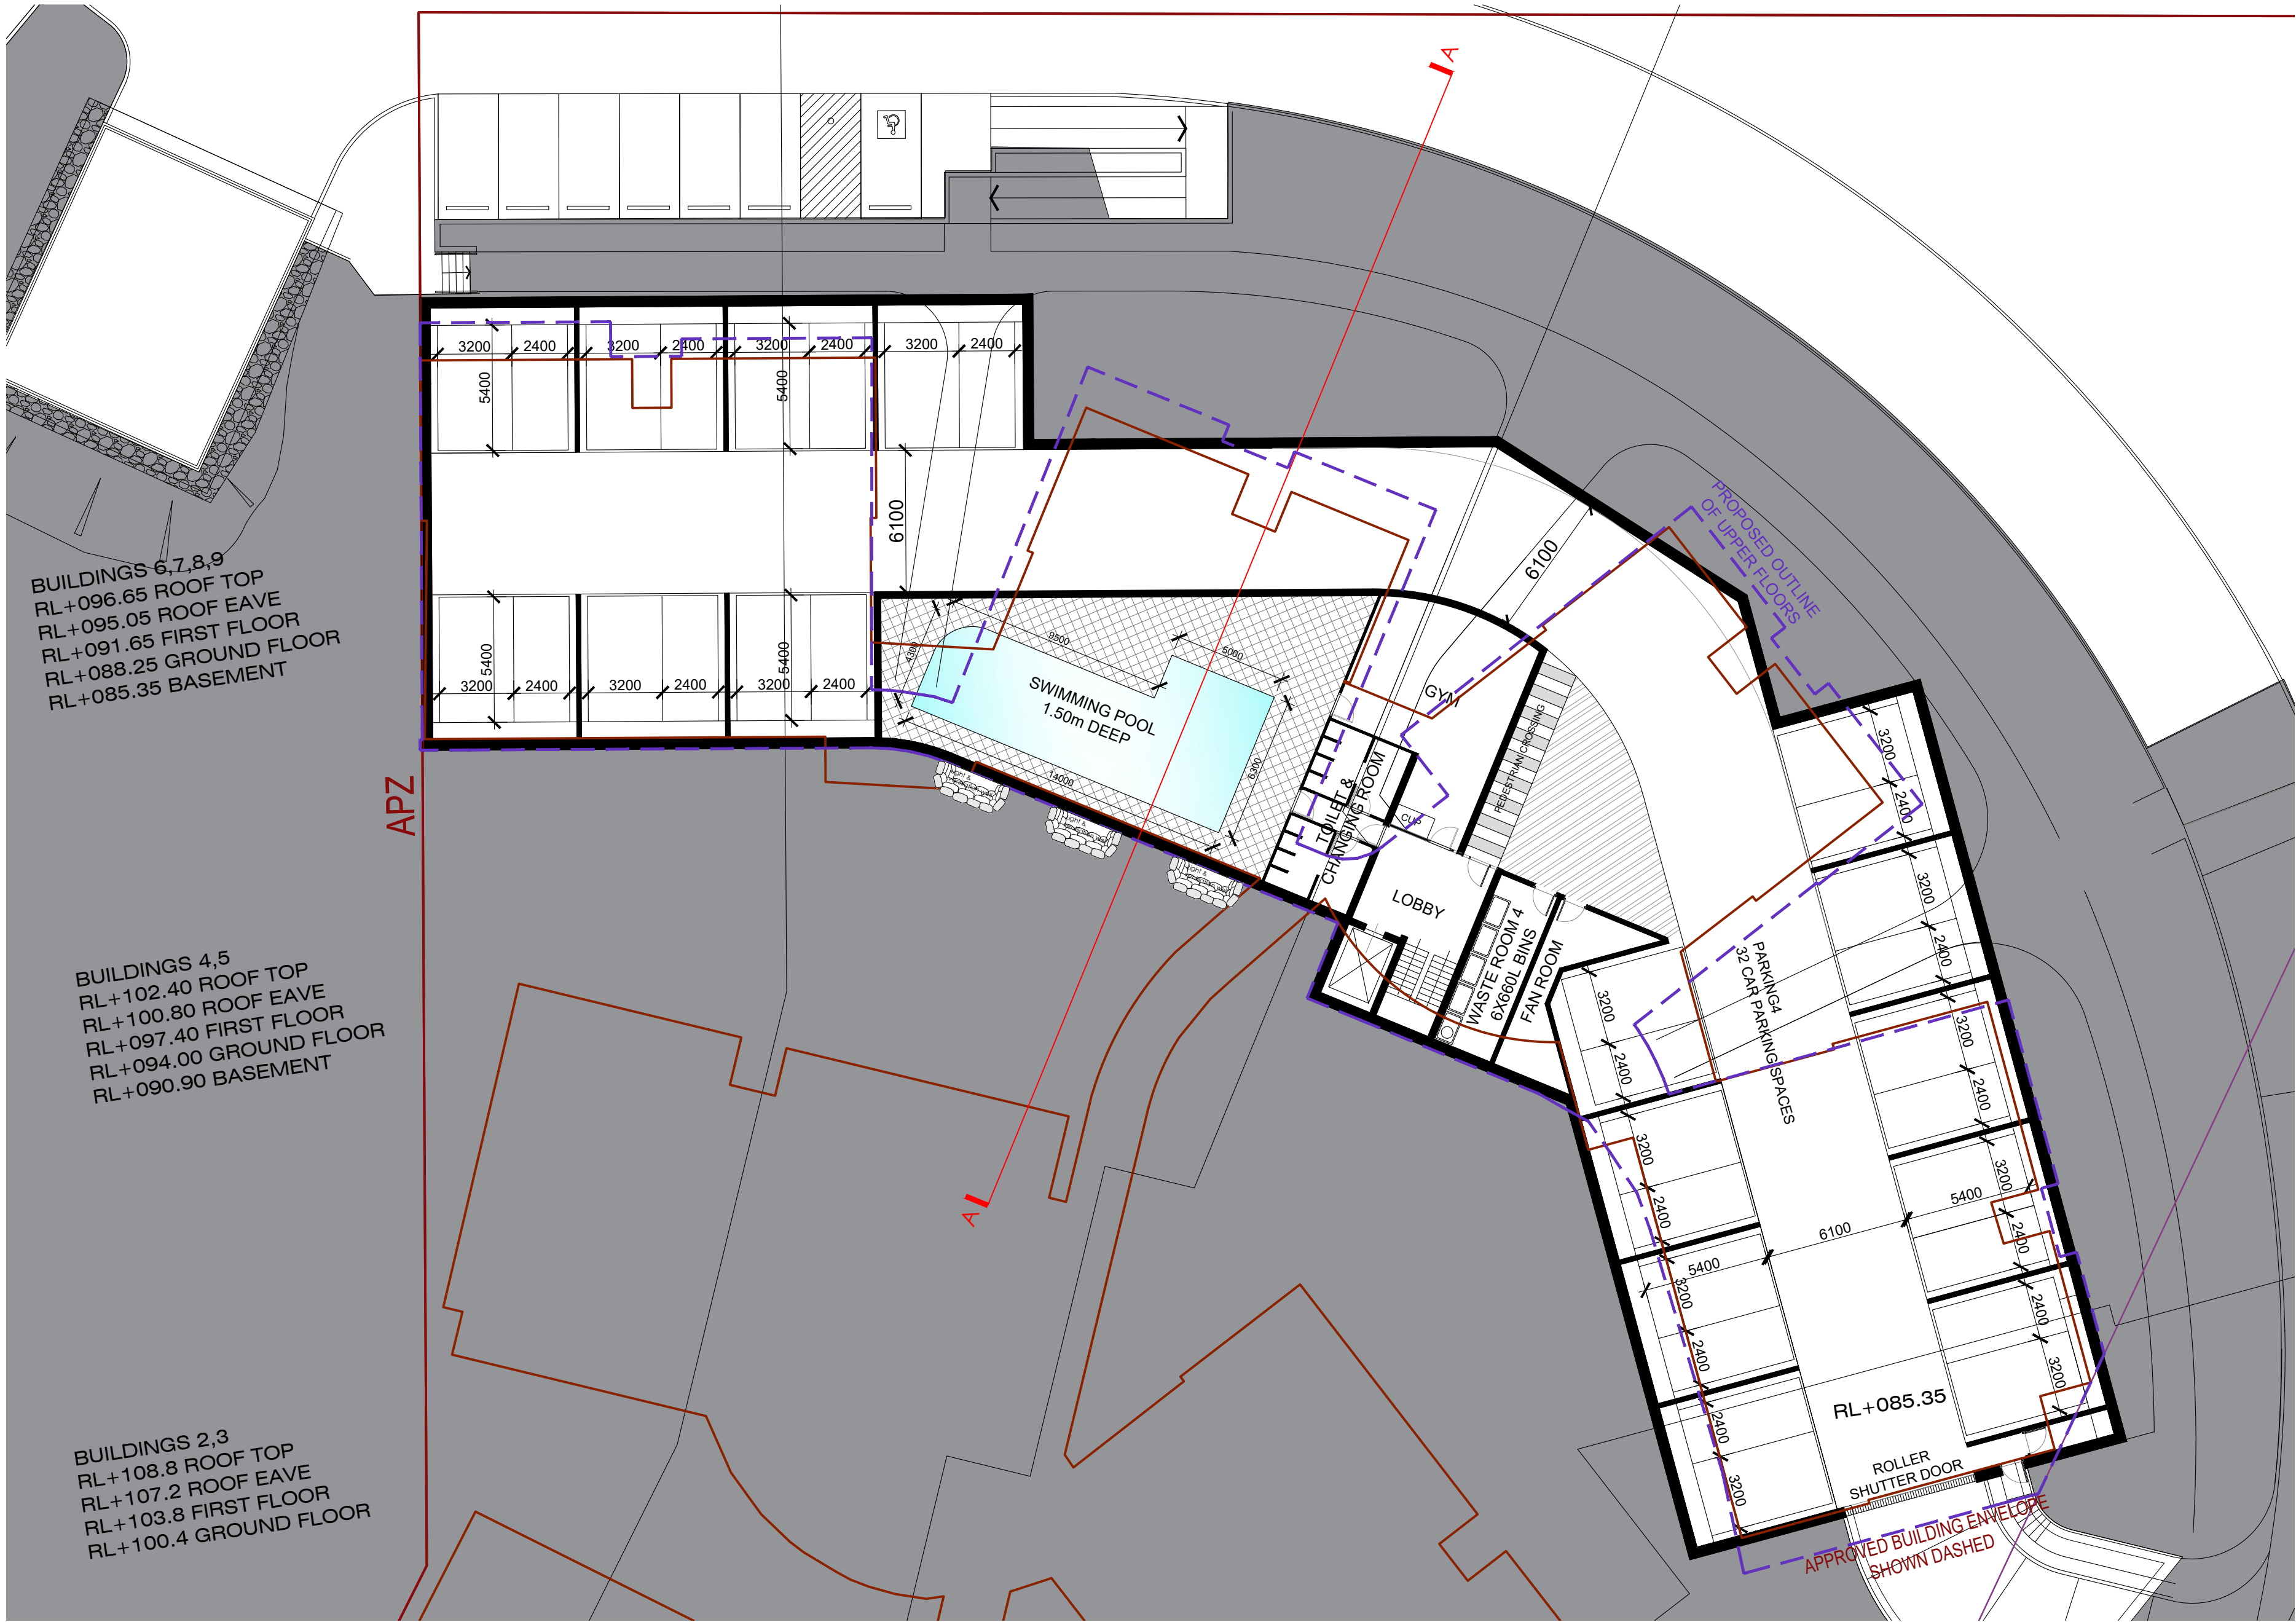

Layout Plan - RL 85.35 Basement Scale 1: 200 @ B1

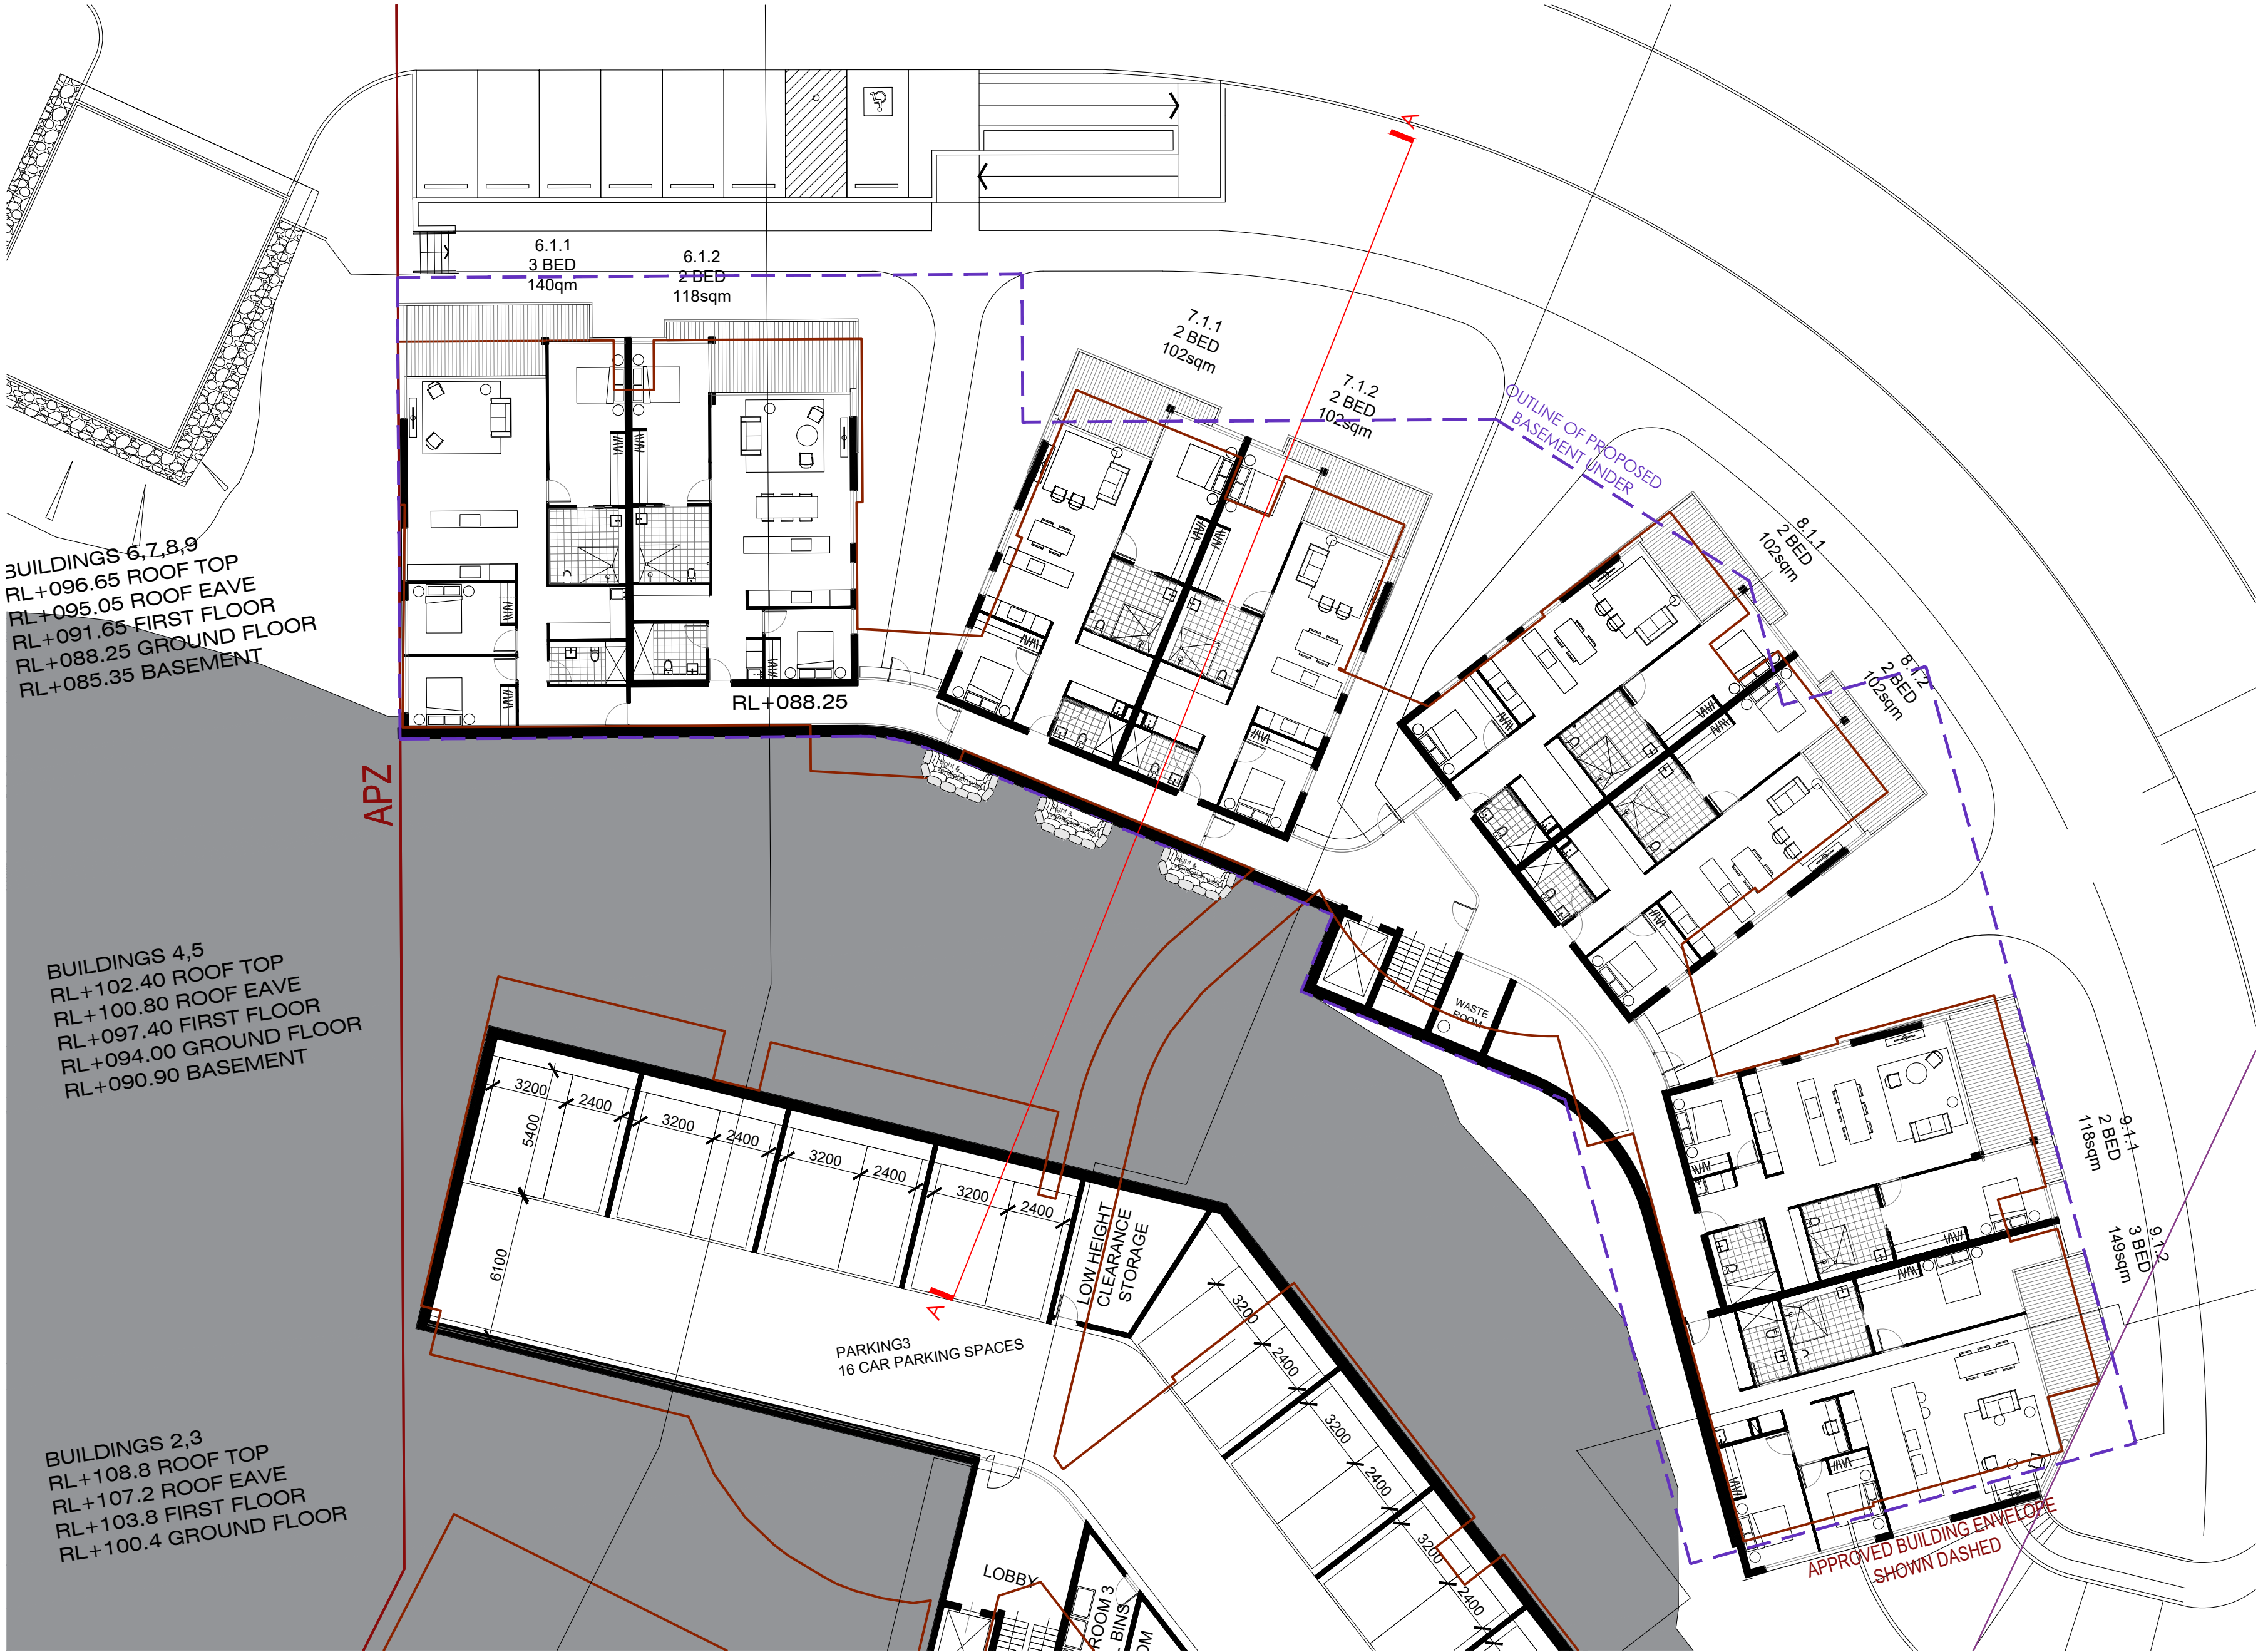

Layout Plan - RL 88.25 Ground Floor Scale 1: 200 @ B1

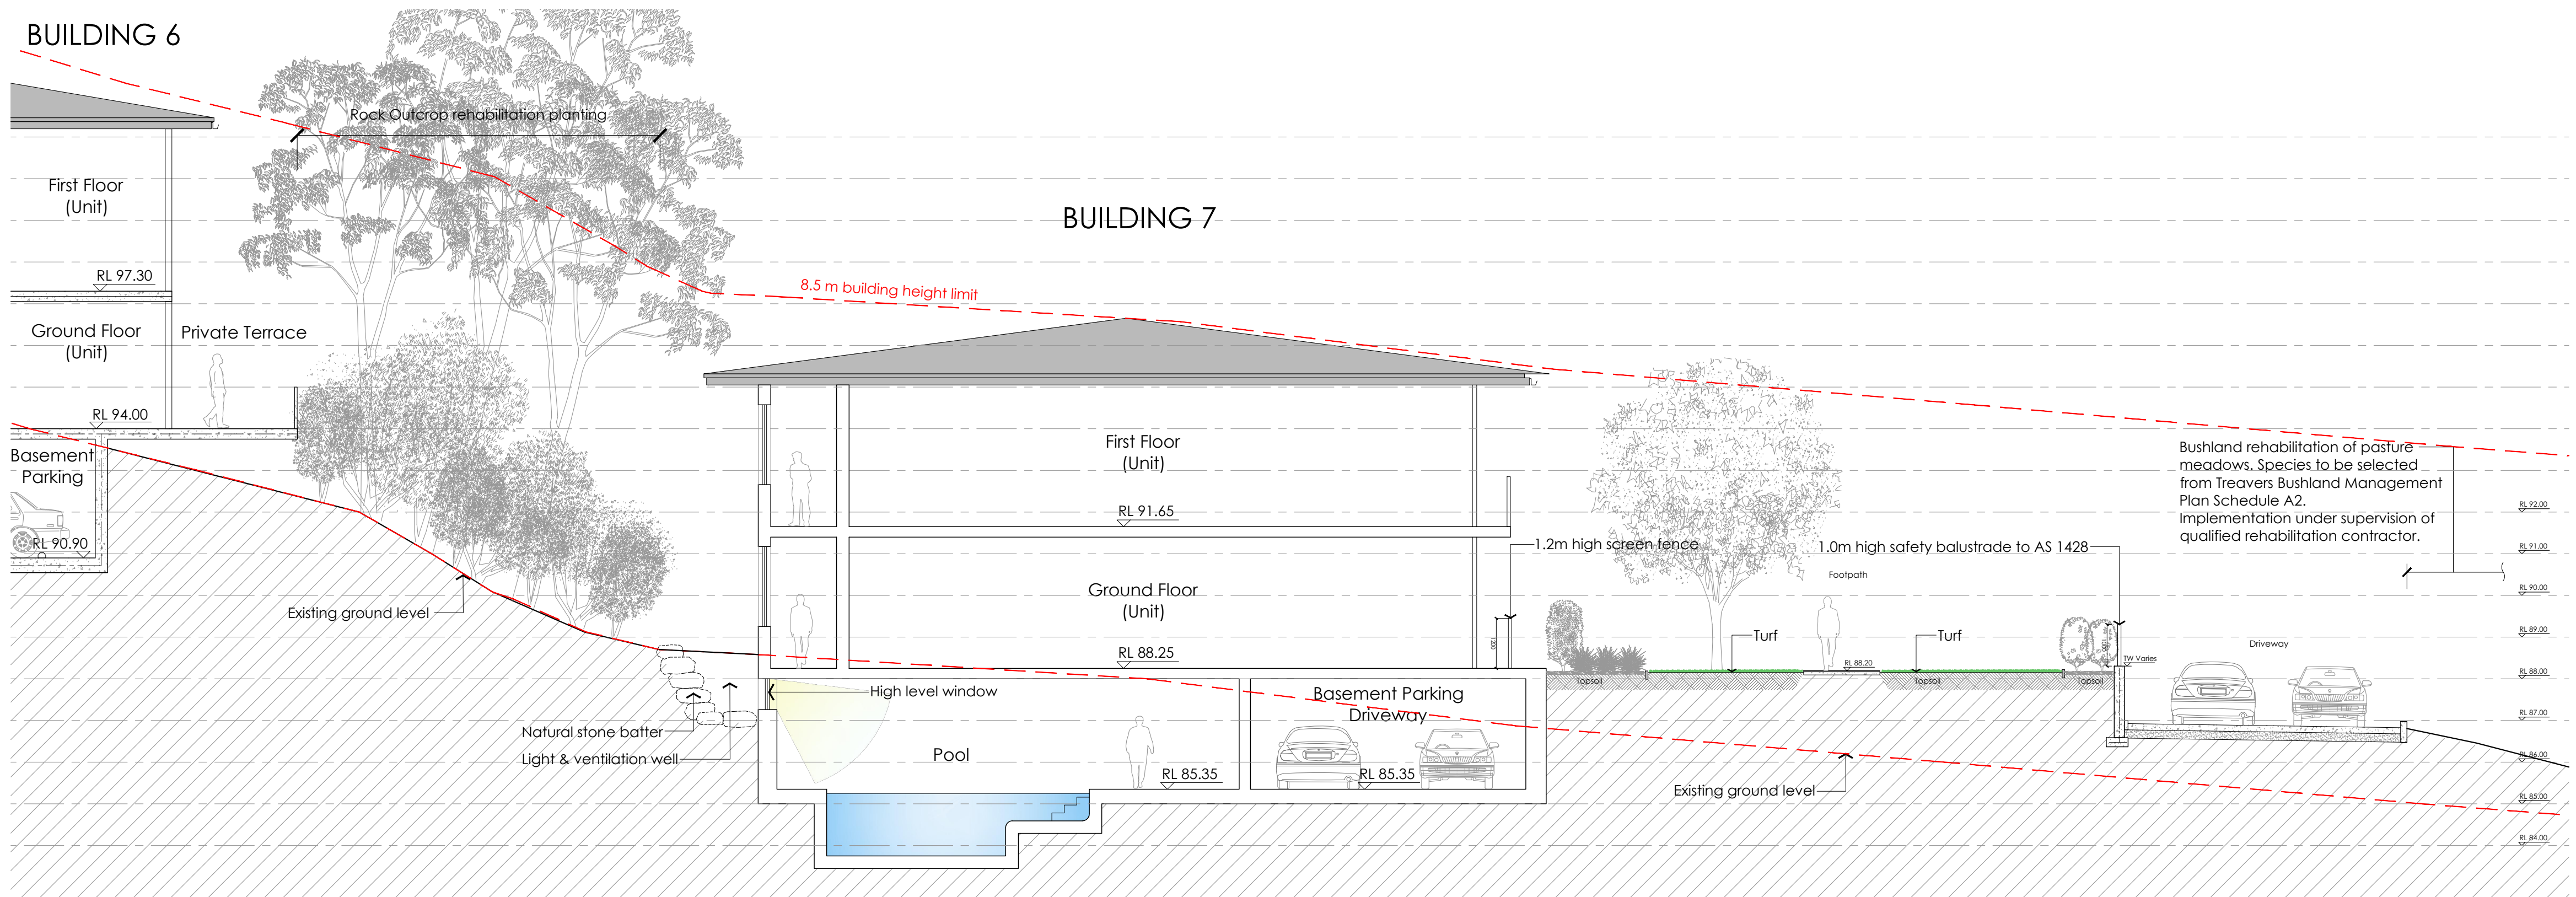

Section A-A Scale 1: 100 @ B1