

CHARLES STREET



LEGEND:	
AHD	AUSTRALIAN HEIGHT DATUM
AWN	AWNING
BM	BENCH MARK
BOW	BOTTOM OF WALL
BRW	BOTTOM OF RETAINING WALL
CONC	CONCRETE
CS	CONCRETE SURFACE
D/H/S	DIAMETER/HEIGHT/SPREAD
EC	EDGE OF CONCRETE
EG	EAVE & GUTTER
EP	ELECTRICAL BOX
FL	FLOOR LEVEL
GDN	GARDEN
HYD	HYDRANT
IC	INSPECTION COVER
INV	INVERT LEVEL
KO	KERB OUTLET
LH	LAMP HOLE
LIP	LIP OF KERB
NS	NATURAL SURFACE
PP	POWER POLE
PL	PORCH LEVEL
RL	REDUCED LEVEL
RTK	ROLLING TOP OF KERB
S	STEPS
S-B	SHED TO BOUNDARY
SL	SURFACE LEVEL
SILL	WINDOW SILL
SIP	SEWER INSPECTION POINT
SMH	SEWER MAN HOLE
SV	STOP VALE
TEL	TELSTRA PIT
TK	TOP OF KERB
TOW/TW	TOP OF WALL
TRW	TOP OF RETAINING WALL
VC	VEHICLE CROSSING
W-B	WALL TO BOUNDARY
WM	WATER METER
WTOP	TOP OF WINDOW

BM, NAIL IN TOP OF KERB RL: 7.37 (AHD)

GRASS

CONC. PATH

STONE WALL

CONC. DRIVEWAY

SETBACK 6.89

GRASS

SETBACK 6.21

GRASS

W-B

ROOF

WTOP

WTOP

C&A SURVEYORS
30 Grose Street, Parramatta, NSW 2150
Ph: 96309299 email: Operations@candasurveyors.com.au
www.candasurveyors.com.au

DETAIL & BOUNDARY IDENTIFICATION
SURVEY OF
LOT 1 IN DP 955852, LOCATED AT
No. 31, CHARLES STREET, FRESHWATER.

— S — S — APPROXIMATE LOCATION OF BURIED SEWER MAIN
BY SYDNEY WATER DBYD RECORDS
— W — W — APPROXIMATE LOCATION OF BURIED WATER MAIN
BY SYDNEY WATER DBYD RECORDS
— E — E — ELECTRIC LINE

TELSTRA PIT STOP VALVE POWER POLE
WATER METER HYDRANT

— S — TREE
— W —
— E —
D/H/S: DIAMETER/HEIGHT/SPREAD

INSTRUCTING PARTY:		IVOR DACIC	SURVEYED BY: EH	DATUM: AHD
LGA: NORTHERN BEACHES	AREA BDY DP: 607.0 m ²	DRAWN BY: SU/DR	CHECKED BY: JD	
SURVEY DATE: 7/03/2024	AREA BY CALC: 613.2 m ²	SCALE: 1:100@A2	REF. NO: 31889-24 DET/ID	
DATE DRAWN: 15/03/2024	CONTOUR INTERVAL: 0.2 m	REV No: V2	SHEET: 1 OF 1	


THE SUBJECT TITLE NOTES : AS AT 5/03/2024

1) RESERVATIONS AND CONDITIONS IN THE CROWN GRANT(S)

NOTES:

A) BOUNDARIES OF THE SITE HAVE BEEN IDENTIFIED BY SURVEY.
B) SERVICES SHOWN HAVE BEEN DERIVED FROM VISUAL EVIDENCE APPARENT AT THE TIME OF SURVEY. SERVICES MAY EXIST WHICH ARE NOT SHOWN. THE RELEVANT SERVICE AUTHORITY SHOULD BE CONTACTED TO VERIFY THE EXISTENCE AND POSITION OF SERVICES PRIOR TO THE COMMENCEMENT OF ANY CONSTRUCTION OR EXCAVATION.
C) DIAMETER, HEIGHT & SPREAD OF TREES ARE APPROXIMATE ONLY.
D) LEVELS SHOWN ARE OF AUSTRALIAN HEIGHT DATUM.
ORIGIN OF LEVELS : PM 2253, RL 10.706 (AHD), CLASS LC.
E) USE STATED DIMENSIONS. DO NOT SCALE.
F) THESE NOTES FORM PART OF THIS PLAN AND CANNOT BE REMOVED.
G) NO COVENANTS AND/OR RESTRICTIONS HAVE BEEN INVESTIGATED BY C & A SURVEYORS PTY LTD.

REVISION No	DESCRIPTION	DATE
V1	PLAN ISSUED	15/03/2024
V2	TREES UPDATED	6/6/2024
V3		J.J.J.
V4		J.J.J.

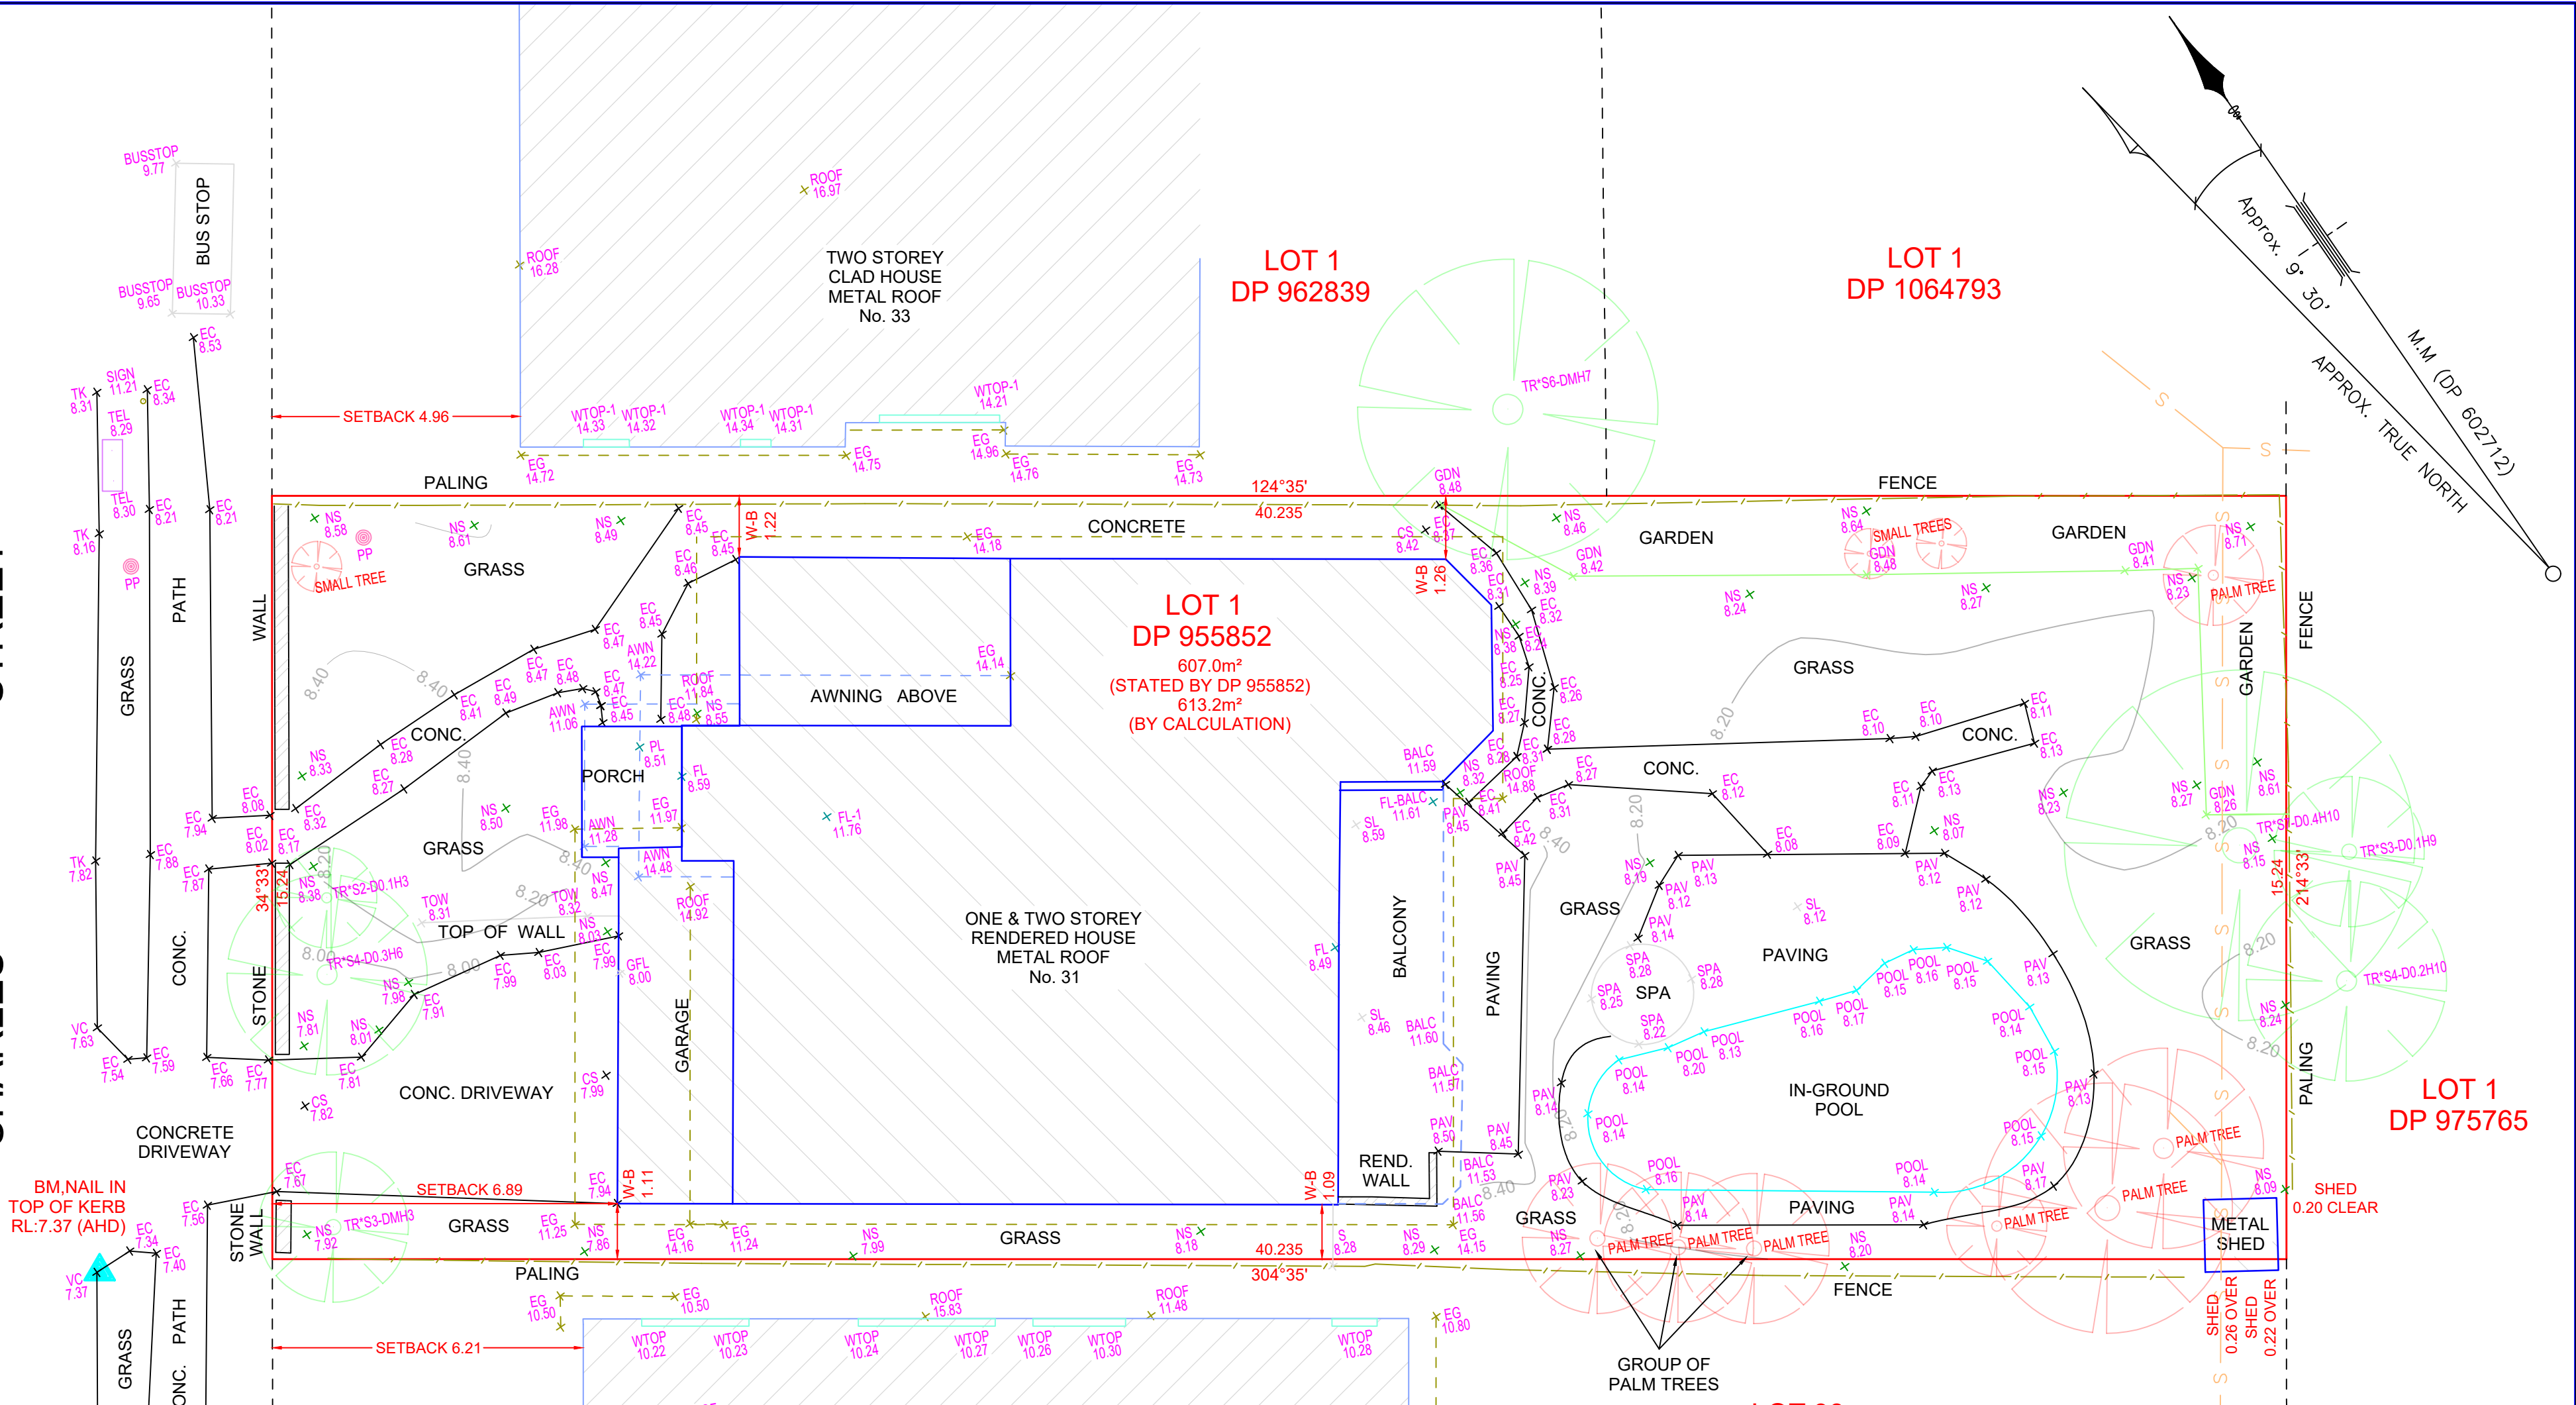

TRENT JAMES VELLA
(REGISTERED SURVEYOR)
SURVEYOR ID No. 8959