



NOTES:

NO BOUNDARY SURVEY HAS BEEN CARRIED OUT AND THERE FOR ALL BOUNDARIES ARE DIAGRAMMATIC ONLY AND SHOULD NOT BE USED FOR SETBACK POSITIONS.

BOUNDARIES COMPILED FROM PLANS AVAILABLE AT THE LPI AND ARE DIAGRAMMATIC ONLY.

NORTH IS ORIENTATED TO MAGNETIC NORTH. IF SHADOW DIAGRAMS ARE TO BE PRODUCED, TRUE NORTH SHOULD BE USED.

TEMPLATE TAKEN FROM AUSTRALIAN/NEW ZEALAND STANDARD: PARKING FACILITIES PART 1: OFF STREET CAR PARKING (AS/NZS 2890.1:2004)

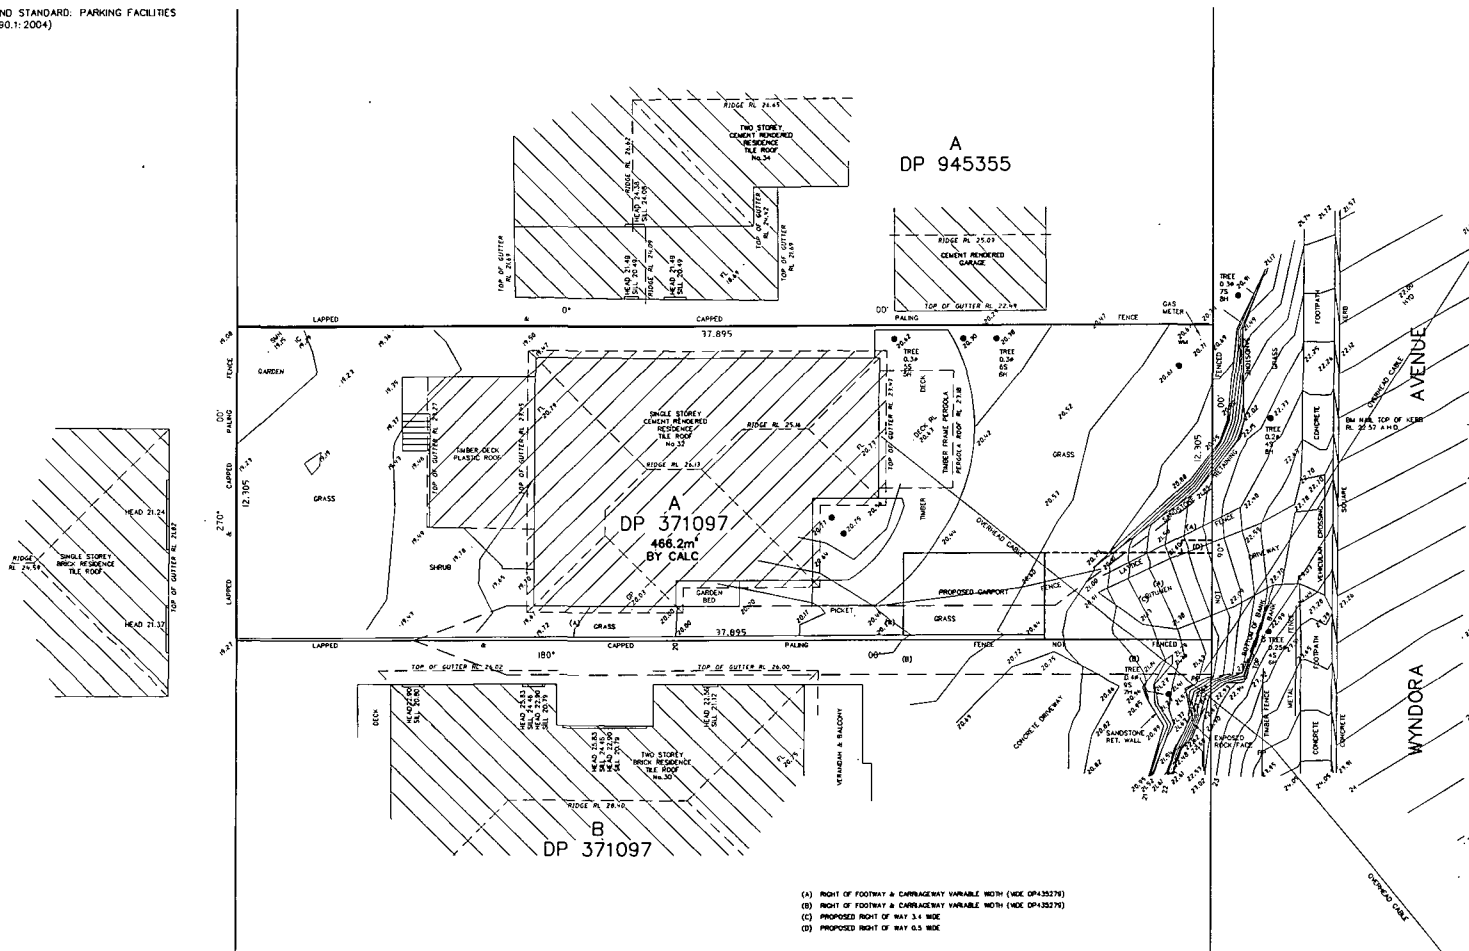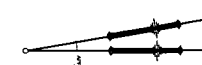

- (A) RIGHT OF FOOTWAY & CARPARKWAY VARIABLE WIDTH (WIDE DP435276)
- (B) RIGHT OF FOOTWAY & CARPARKWAY VARIABLE WIDTH (WIDE DP435276)
- (C) PROPOSED RIGHT OF WAY 3.4 M WIDE
- (D) PROPOSED RIGHT OF WAY 0.3 M WIDE

AMMENDMENTS: EXTRA DETAIL ADDED FOR ADJOINING PROPERTY TO THE EAST (No.30)
AT FRONT OF PROPERTY 11/12/2010
PROPOSED EASEMENTS AND CAR MANOEUVRES ADDED 25/07/2013
PROPOSED EASEMENTS ALTERED AND CAR MANOEUVRES REMOVED 27/02/2014

REFERENCE: 1000/13	ORIGIN OF LEVELS: N/A	SWOOPOL PTY LTD P.O. BOX 342 COLLAROY, NSW 2097 PH: 0434 915 300	DATE: 25/07/2012 SCALE: 1:100 @A1 DATUM: N/A SITE AREA: N/A SHEET 1 OF 1 SHEETS	CLIENT: WILLIAM & SOPHIE MACINTOSH PROJECT: VEHICLE MOVEMENT PATTERN WITHIN PROPOSED RIGHT OF WAYS No.32 & 30 WYNDORA AVENUE, FRESHWATER LOT A & B IN DEPOSITED PLAN 371097 LGA: WARRINGAH
-----------------------	--------------------------	--	---	---

